






Basement Floor as Existing
Scale 1:100


Proposed Hotel at 29-33 Governor's Parade / 5, 7 & 9 Town Range, Gibraltar

Project:	-		-		-	
	Rev	Date	Comments			
Drawn by:	Checked/ Approved:	Date:		 <p>Arc Designs Ltd Unit 23B Casemates, Gibraltar Tel: (+350) 20064512 E-mail: info@arc.gi</p>		
JB	SM	18.01.2021				
Drg Title:	Drawing No.:	Media:		 <p>Arc Designs Ltd Unit 23B Casemates, Gibraltar Tel: (+350) 20064512 E-mail: info@arc.gi</p>		
Existing Basement Floor Plan	0644 - E01	A3				
Scale:	Rev:	Date:		 <p>Arc Designs Ltd Unit 23B Casemates, Gibraltar Tel: (+350) 20064512 E-mail: info@arc.gi</p>		
1:100	-	-				



Ground Floor as Existing
Scale 1:100

Proposed Hotel at 29-33 Governor's Parade / 5, 7 & 9 Town Range, Gibraltar


Project:	-		-		-	
	Rev	Date	Comments			
Drg Title:	Drawn by:	Checked/ Approved:	Date:	-		
	JB	SM	18.01.2021	-		
Existing Ground Floor Plan	Drg No.:	0644 - E02		Media:	A3	
	Scale:	1:100	Rev:	-	Date:	-
	 <p>Arc Designs Ltd Unit 23B Casemates, Gibraltar Tel: (+350) 20064512 E-mail: info@arc.gi</p>					




First Floor as Existing

Scale 1:100

Proposed Hotel at 29-33 Governor's Parade / 5, 7 & 9 Town Range, Gibraltar


Project:	-		-		-	
	Rev	Date	Comments			
Proposed Hotel	JB	SM	18.01.2021			
Drg Title:	Drawing No.:	0644 - E03	Media:	A3		
Existing First Floor Plan	Scale:	1:100	Rev:	-	Date:	-
			 <p>Arc Designs Ltd Unit 23B Casemates, Gibraltar Tel: (+350) 20064512 E-mail: info@arc.gi</p>			

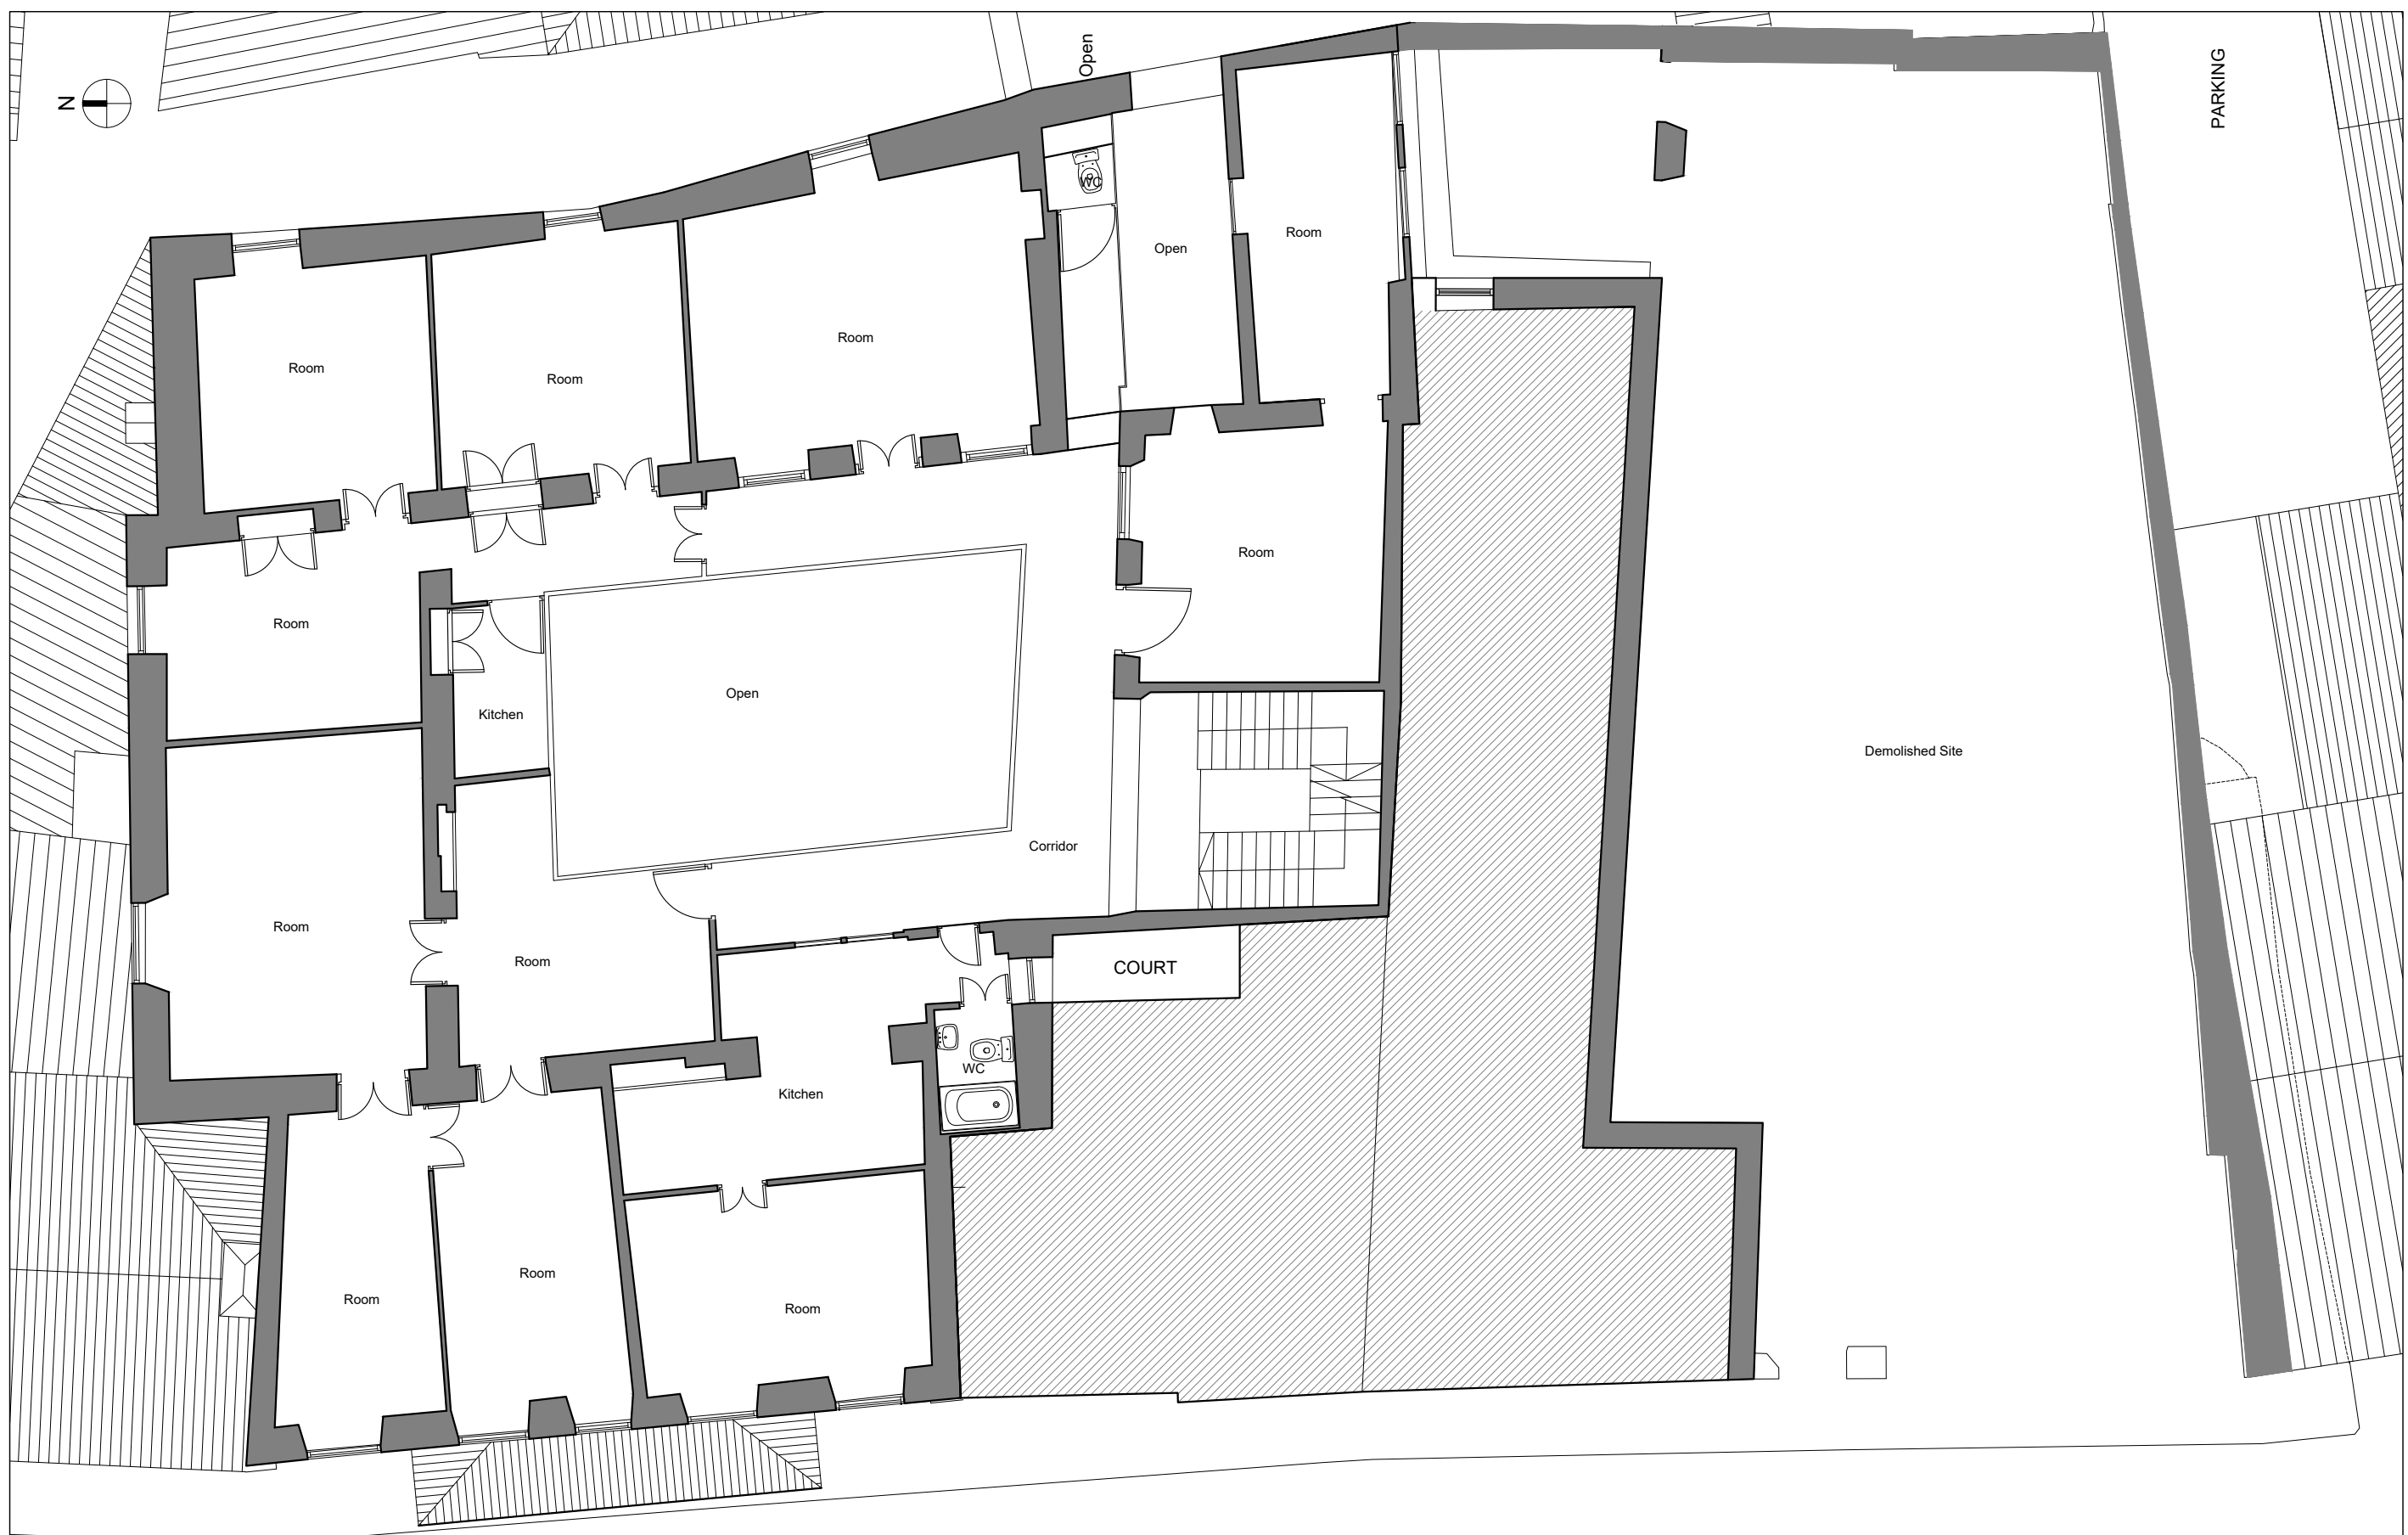


Second Floor as Existing
Scale 1:100

Proposed Hotel at 29-33 Governor's Parade / 5, 7 & 9 Town Range, Gibraltar

Project:	-		-		-	
	Rev	Date	Comments			
Drawn by:	Checked/ Approved:	Date:				
JB	SM	18.01.2021				
Drg Title:	Drawing No.:	Media:				
Existing Second Floor Plan	0644 - E04	A3				
Scale:	Rev:	Date:				
1:100	-	-				




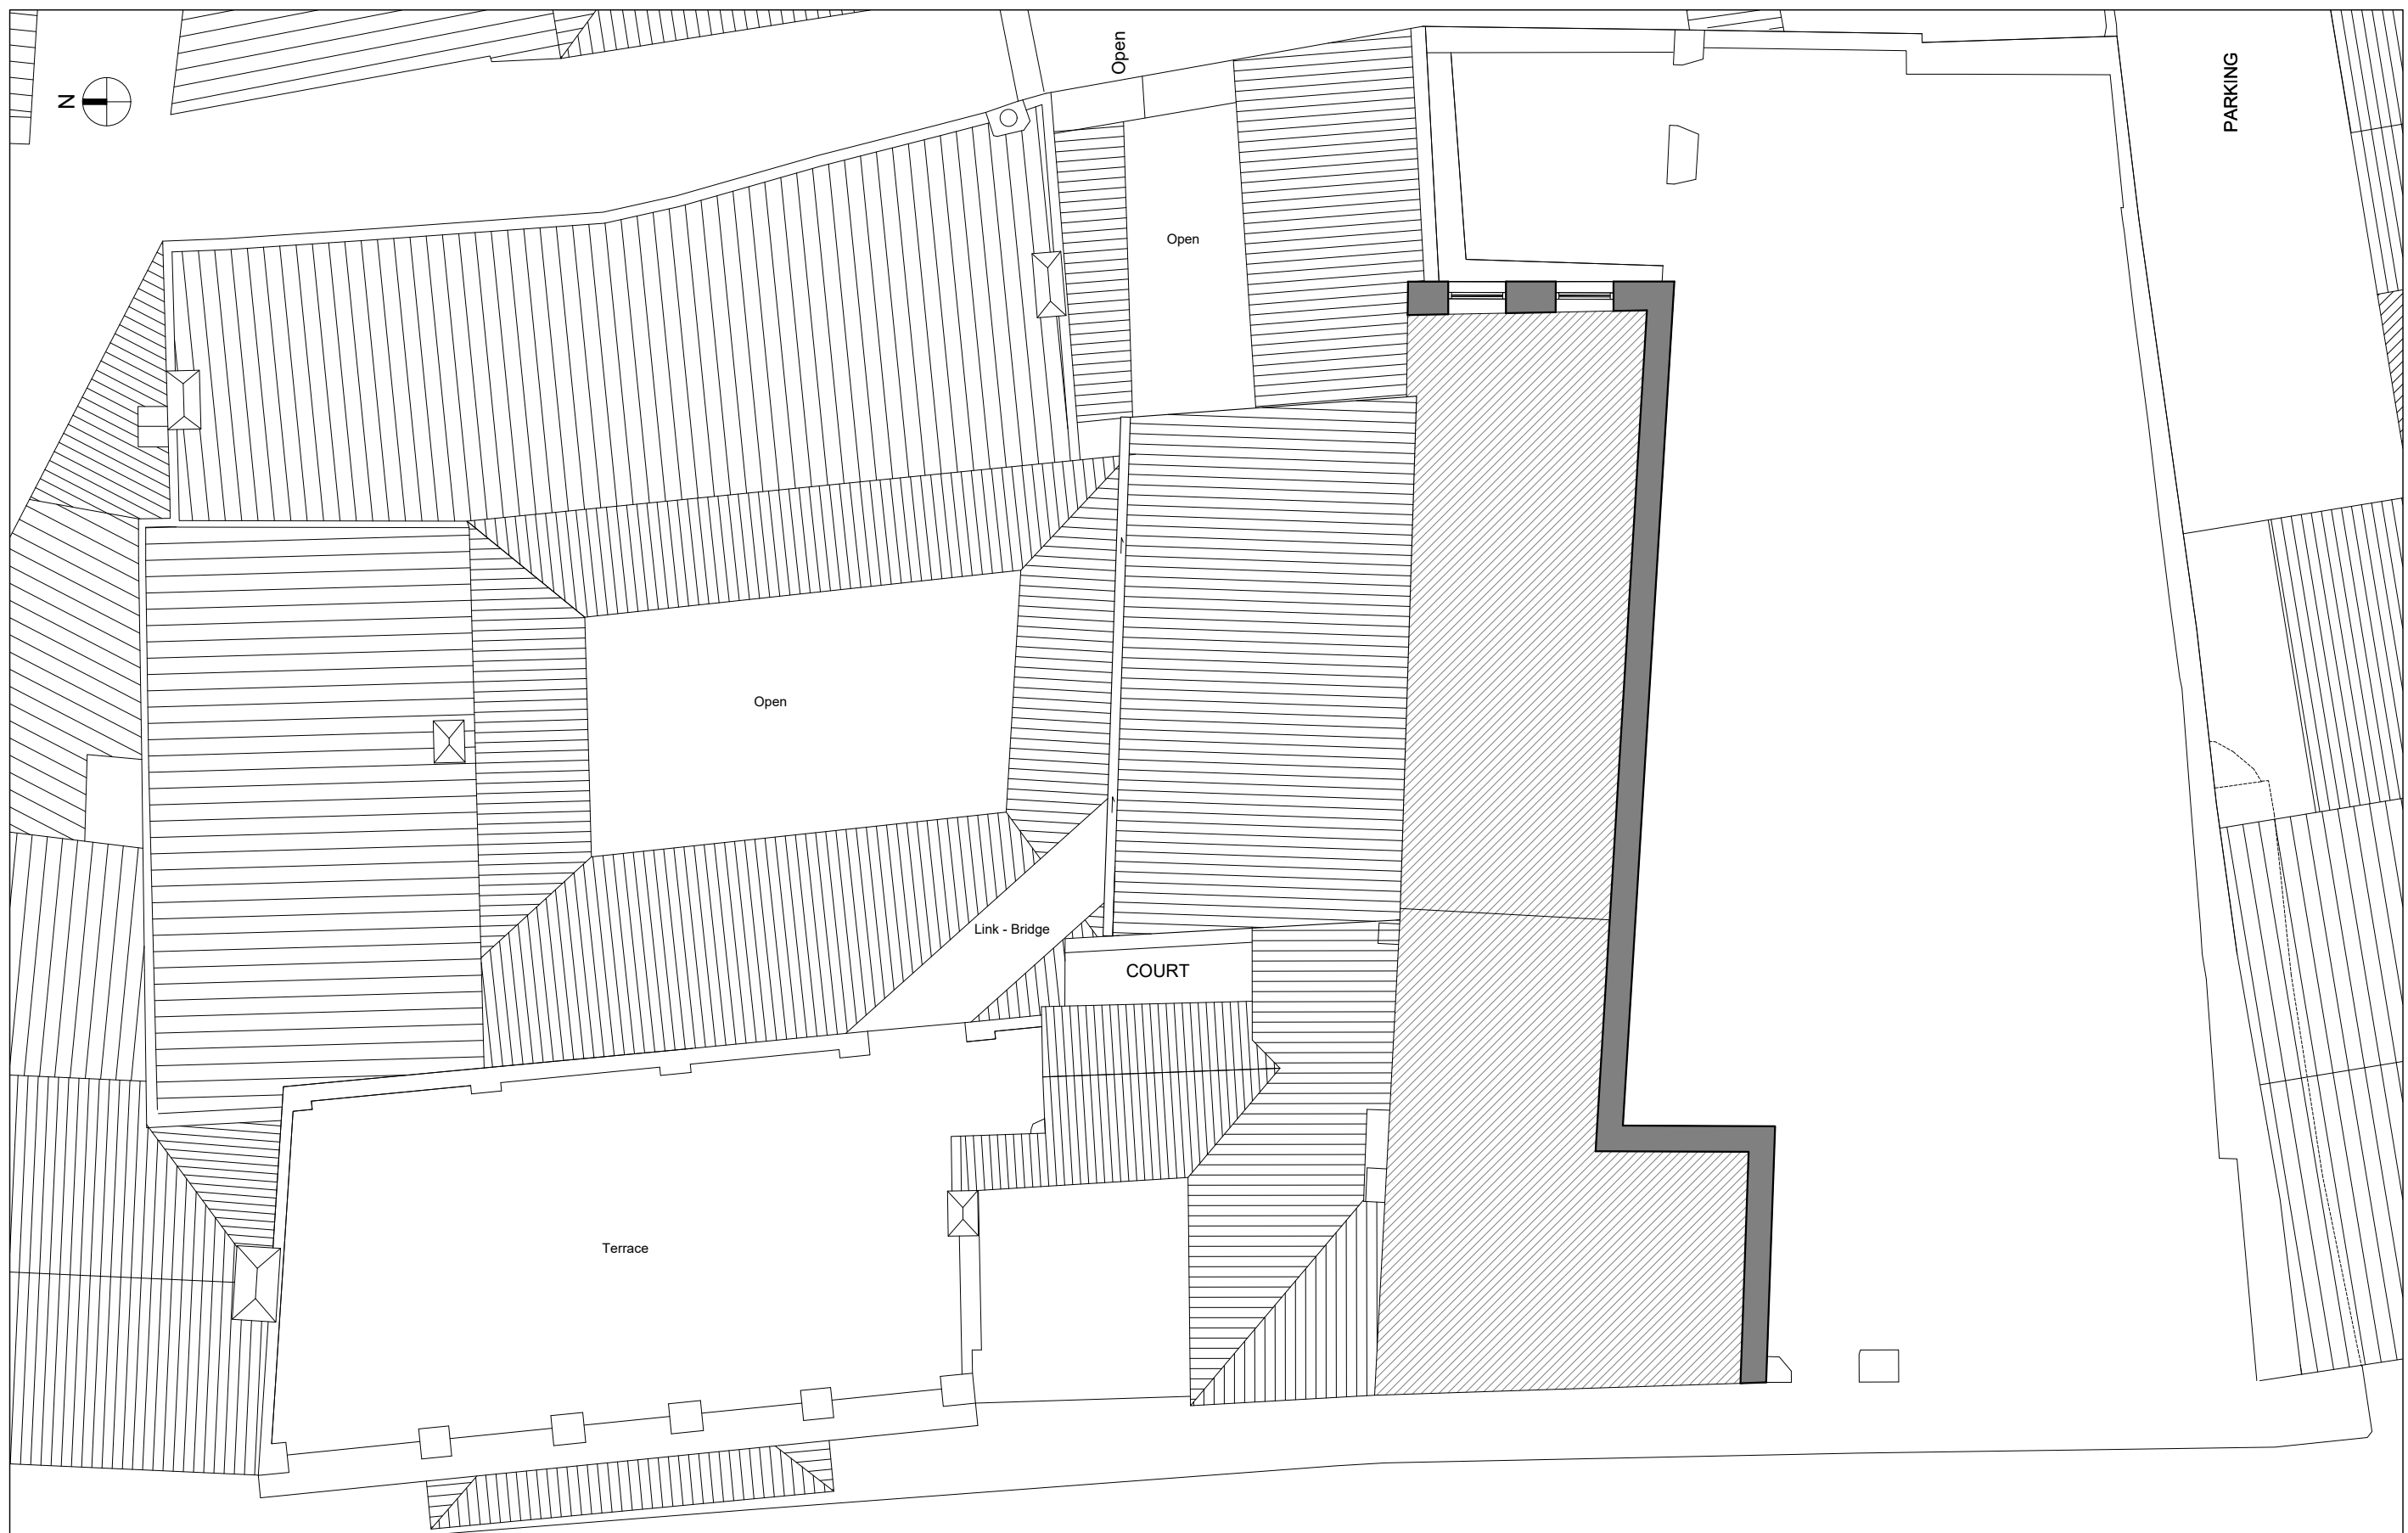
Arc Designs Ltd
Unit 23B Casemates, Gibraltar
Tel: (+350) 20064512
E-mail: info@arc.gi

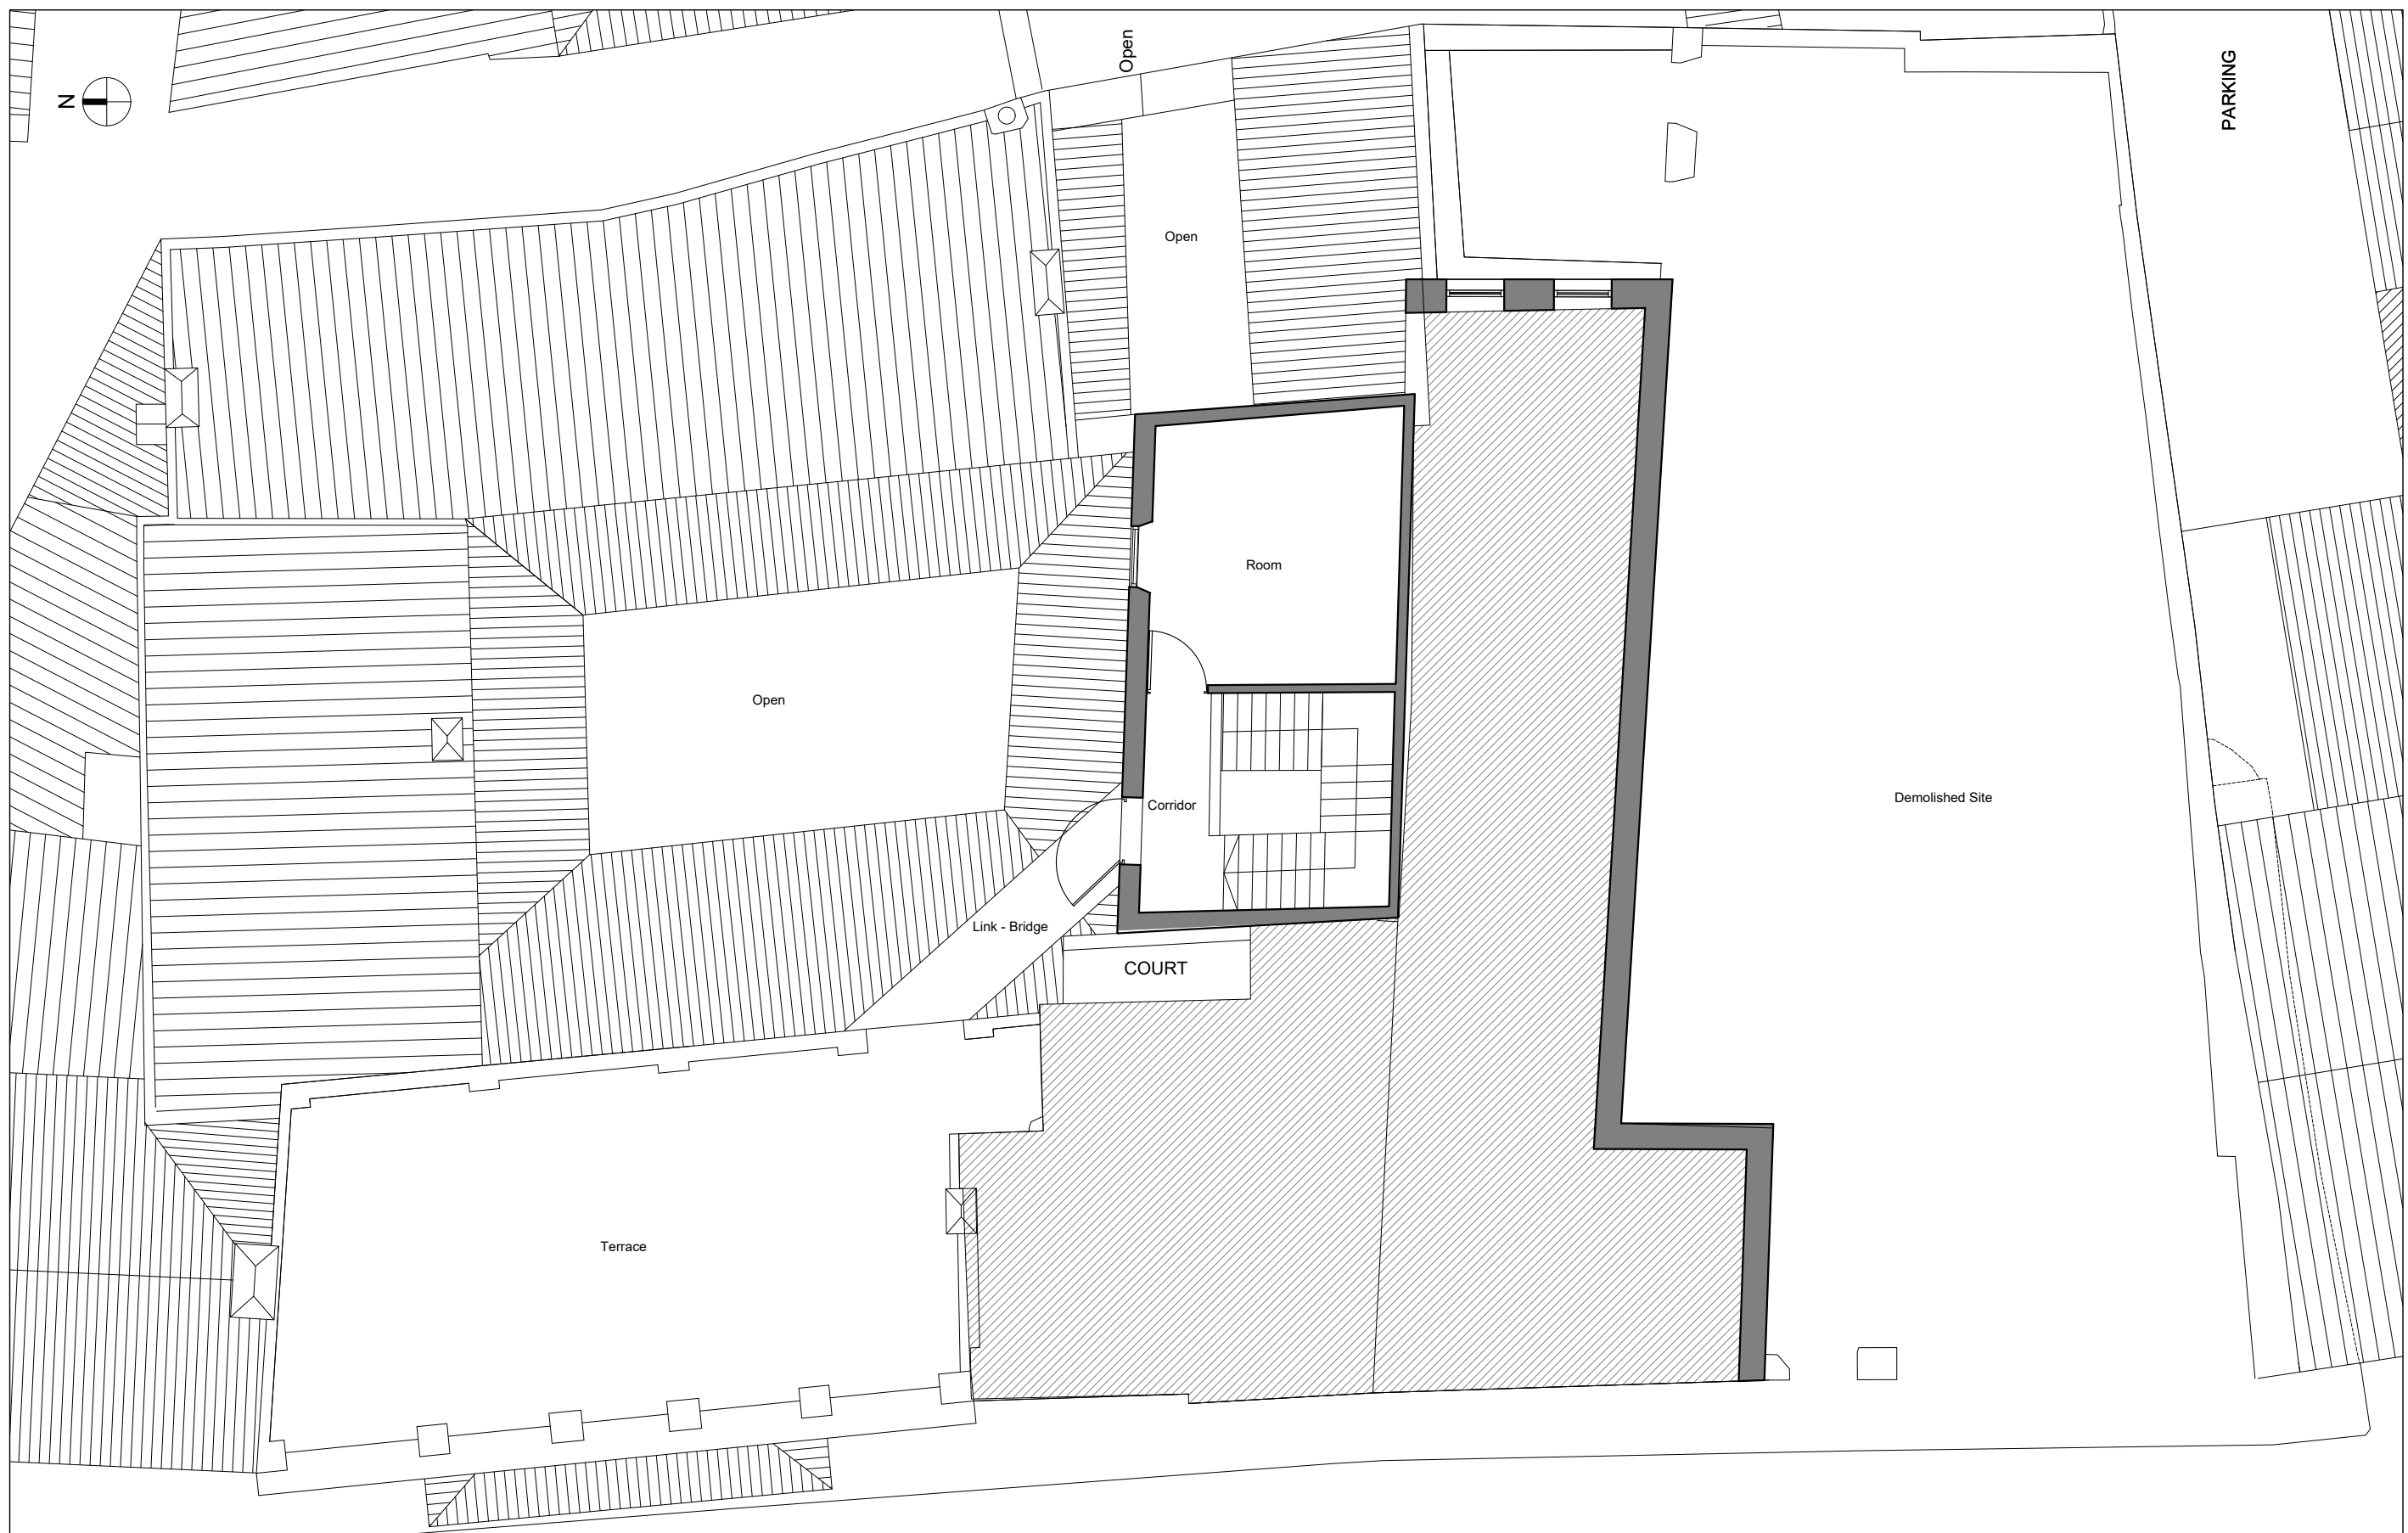

Third Floor as Existing
Scale 1:100

Proposed Hotel at 29-33 Governor's Parade / 5, 7 & 9 Town Range, Gibraltar

Project:	-		-		-	
	Rev	Date	Comments			
Drawn by:	Checked/ Approved:	Date:	 <p>Arc Designs Ltd Unit 23B Casemates, Gibraltar Tel: (+350) 20064512 E-mail: info@arc.gi</p>			
JB	SM	18.01.2021				
Drg Title:	Drawing No.:	Media:				
Existing Third Floor Plan	0644 - E05	A3				
Scale:	Rev:	Date:				
1:100	-	-				



Roof Plan as Existing
Scale 1:100

Proposed Hotel at 29-33 Governor's Parade / 5, 7 & 9 Town Range, Gibraltar

Project:	-	-	-
	Rev	Date	Comments
Proposed Hotel	JB	SM	19.01.2021
Drg Title:	Drawing No.:	Media:	
Existing Roof Plan	0644 - E07	A3	
Scale:	Rev:	Date:	
1:100	-	-	



Arc Designs Ltd
Unit 23B Casemates, Gibraltar
Tel: (+350) 20064512
E-mail: info@arc.gi



N
Key Plan
NTS





Section A-A as Existing
Scale 1:100

Proposed Hotel at 29-33 Governor's Parade / 5, 7 & 9 Town Range, Gibraltar

Project:	Proposed Hotel		Rev	-	Date	-	Comments
	Drawn by:	Checked/ Approved:	Date:	JB	SM	19.01.2021	
Drg Title:	Existing Section A-A		Drawing No.:	0644 - E08		Media:	A3
	Scale:	1:100	Rev:	-	Date:	-	



Arc Designs Ltd
Unit 23B Casemates, Gibraltar
Tel: (+350) 20064512
E-mail: info@arc.gi

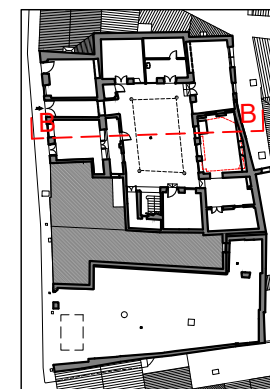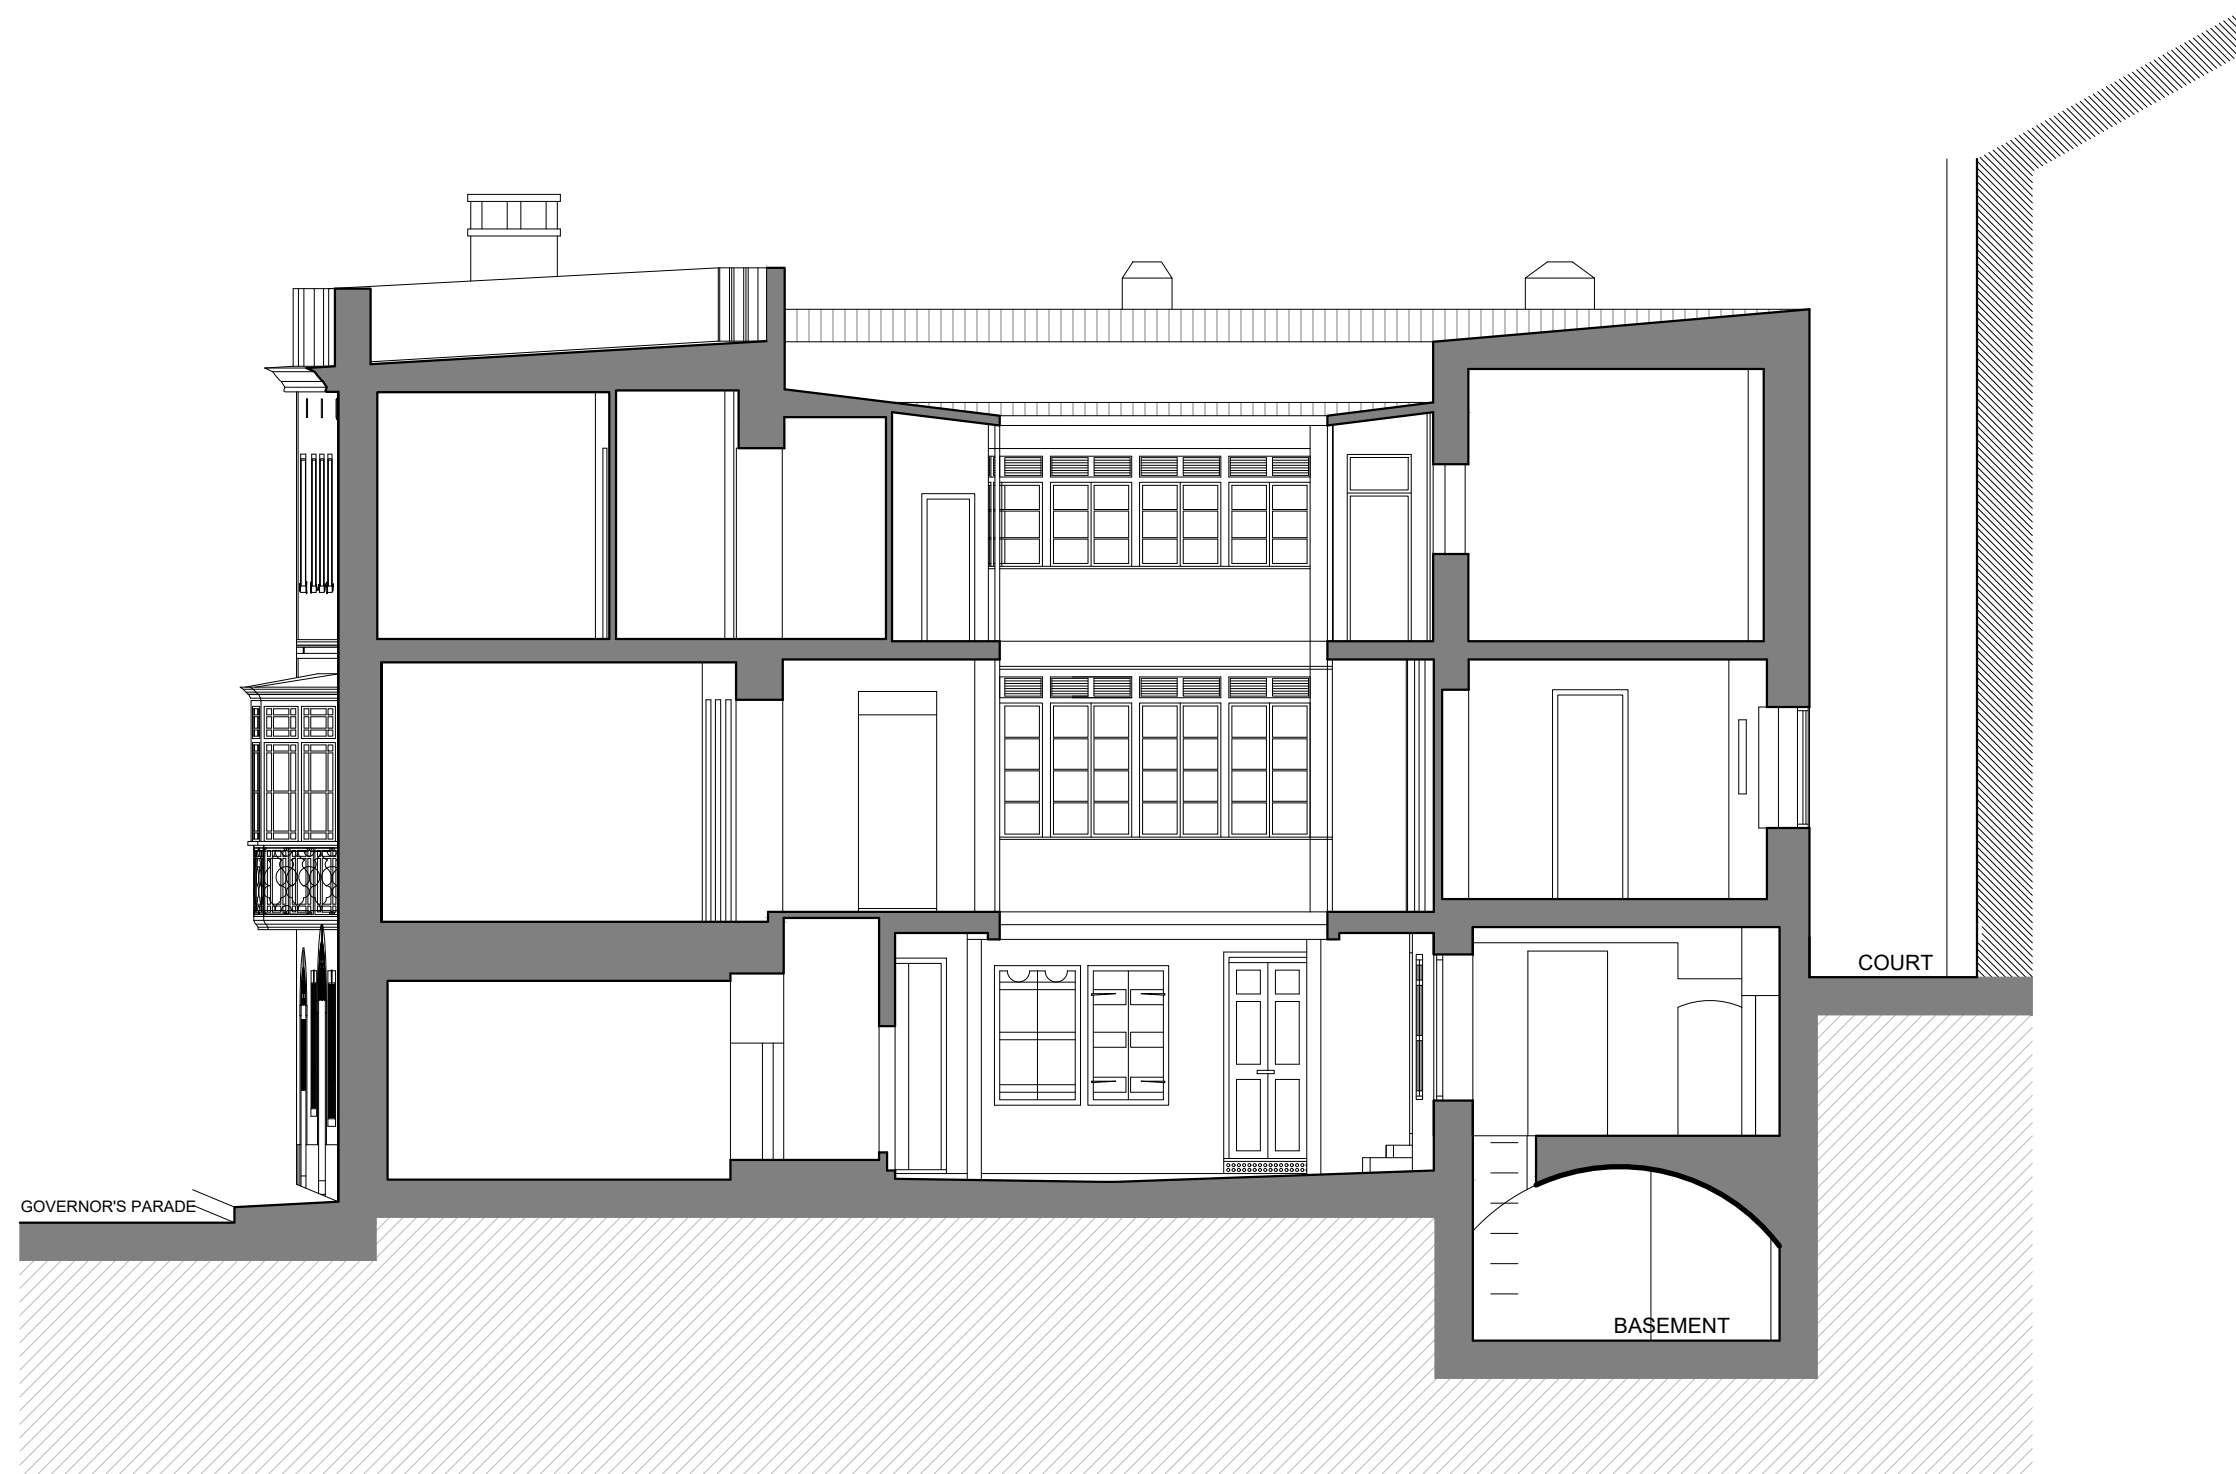

Key Plan
NTS

Section B-B as Existing


Scale 1:100

Proposed Hotel at 29-33 Governor's Parade / 5, 7 & 9 Town Range, Gibraltar

Project:	Proposed Hotel		Rev	-	Date	-	Comments	-
Drawn by:	JB	Checked/Approved:	SM	Date:	18.01.2021			
Drg Title:	Existing Section B-B		Drawing No.:	0644 - E09		Media:	A3	
Scale:	1:100		Rev:	-	Date:	-		



Arc Designs Ltd
Unit 23B Casemates, Gibraltar
Tel: (+350) 20064512
E-mail: info@arc.gi

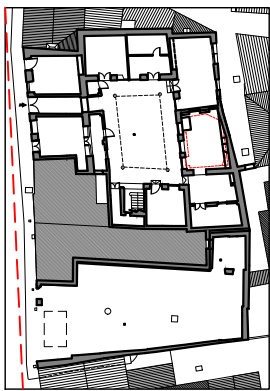

N
Key Plan
NTS

Front Elevation as Existing (West View)


Scale 1:100

Proposed Hotel at 29-33 Governor's Parade / 5, 7 & 9 Town Range, Gibraltar

Project:	Rev	Date	Comments	
	JB	SM	28.01.2021	
Drg Title:	Drawing No.:	0644 - E10	Media:	A3
	Scale:	1:100	Rev:	-
			Date:	-




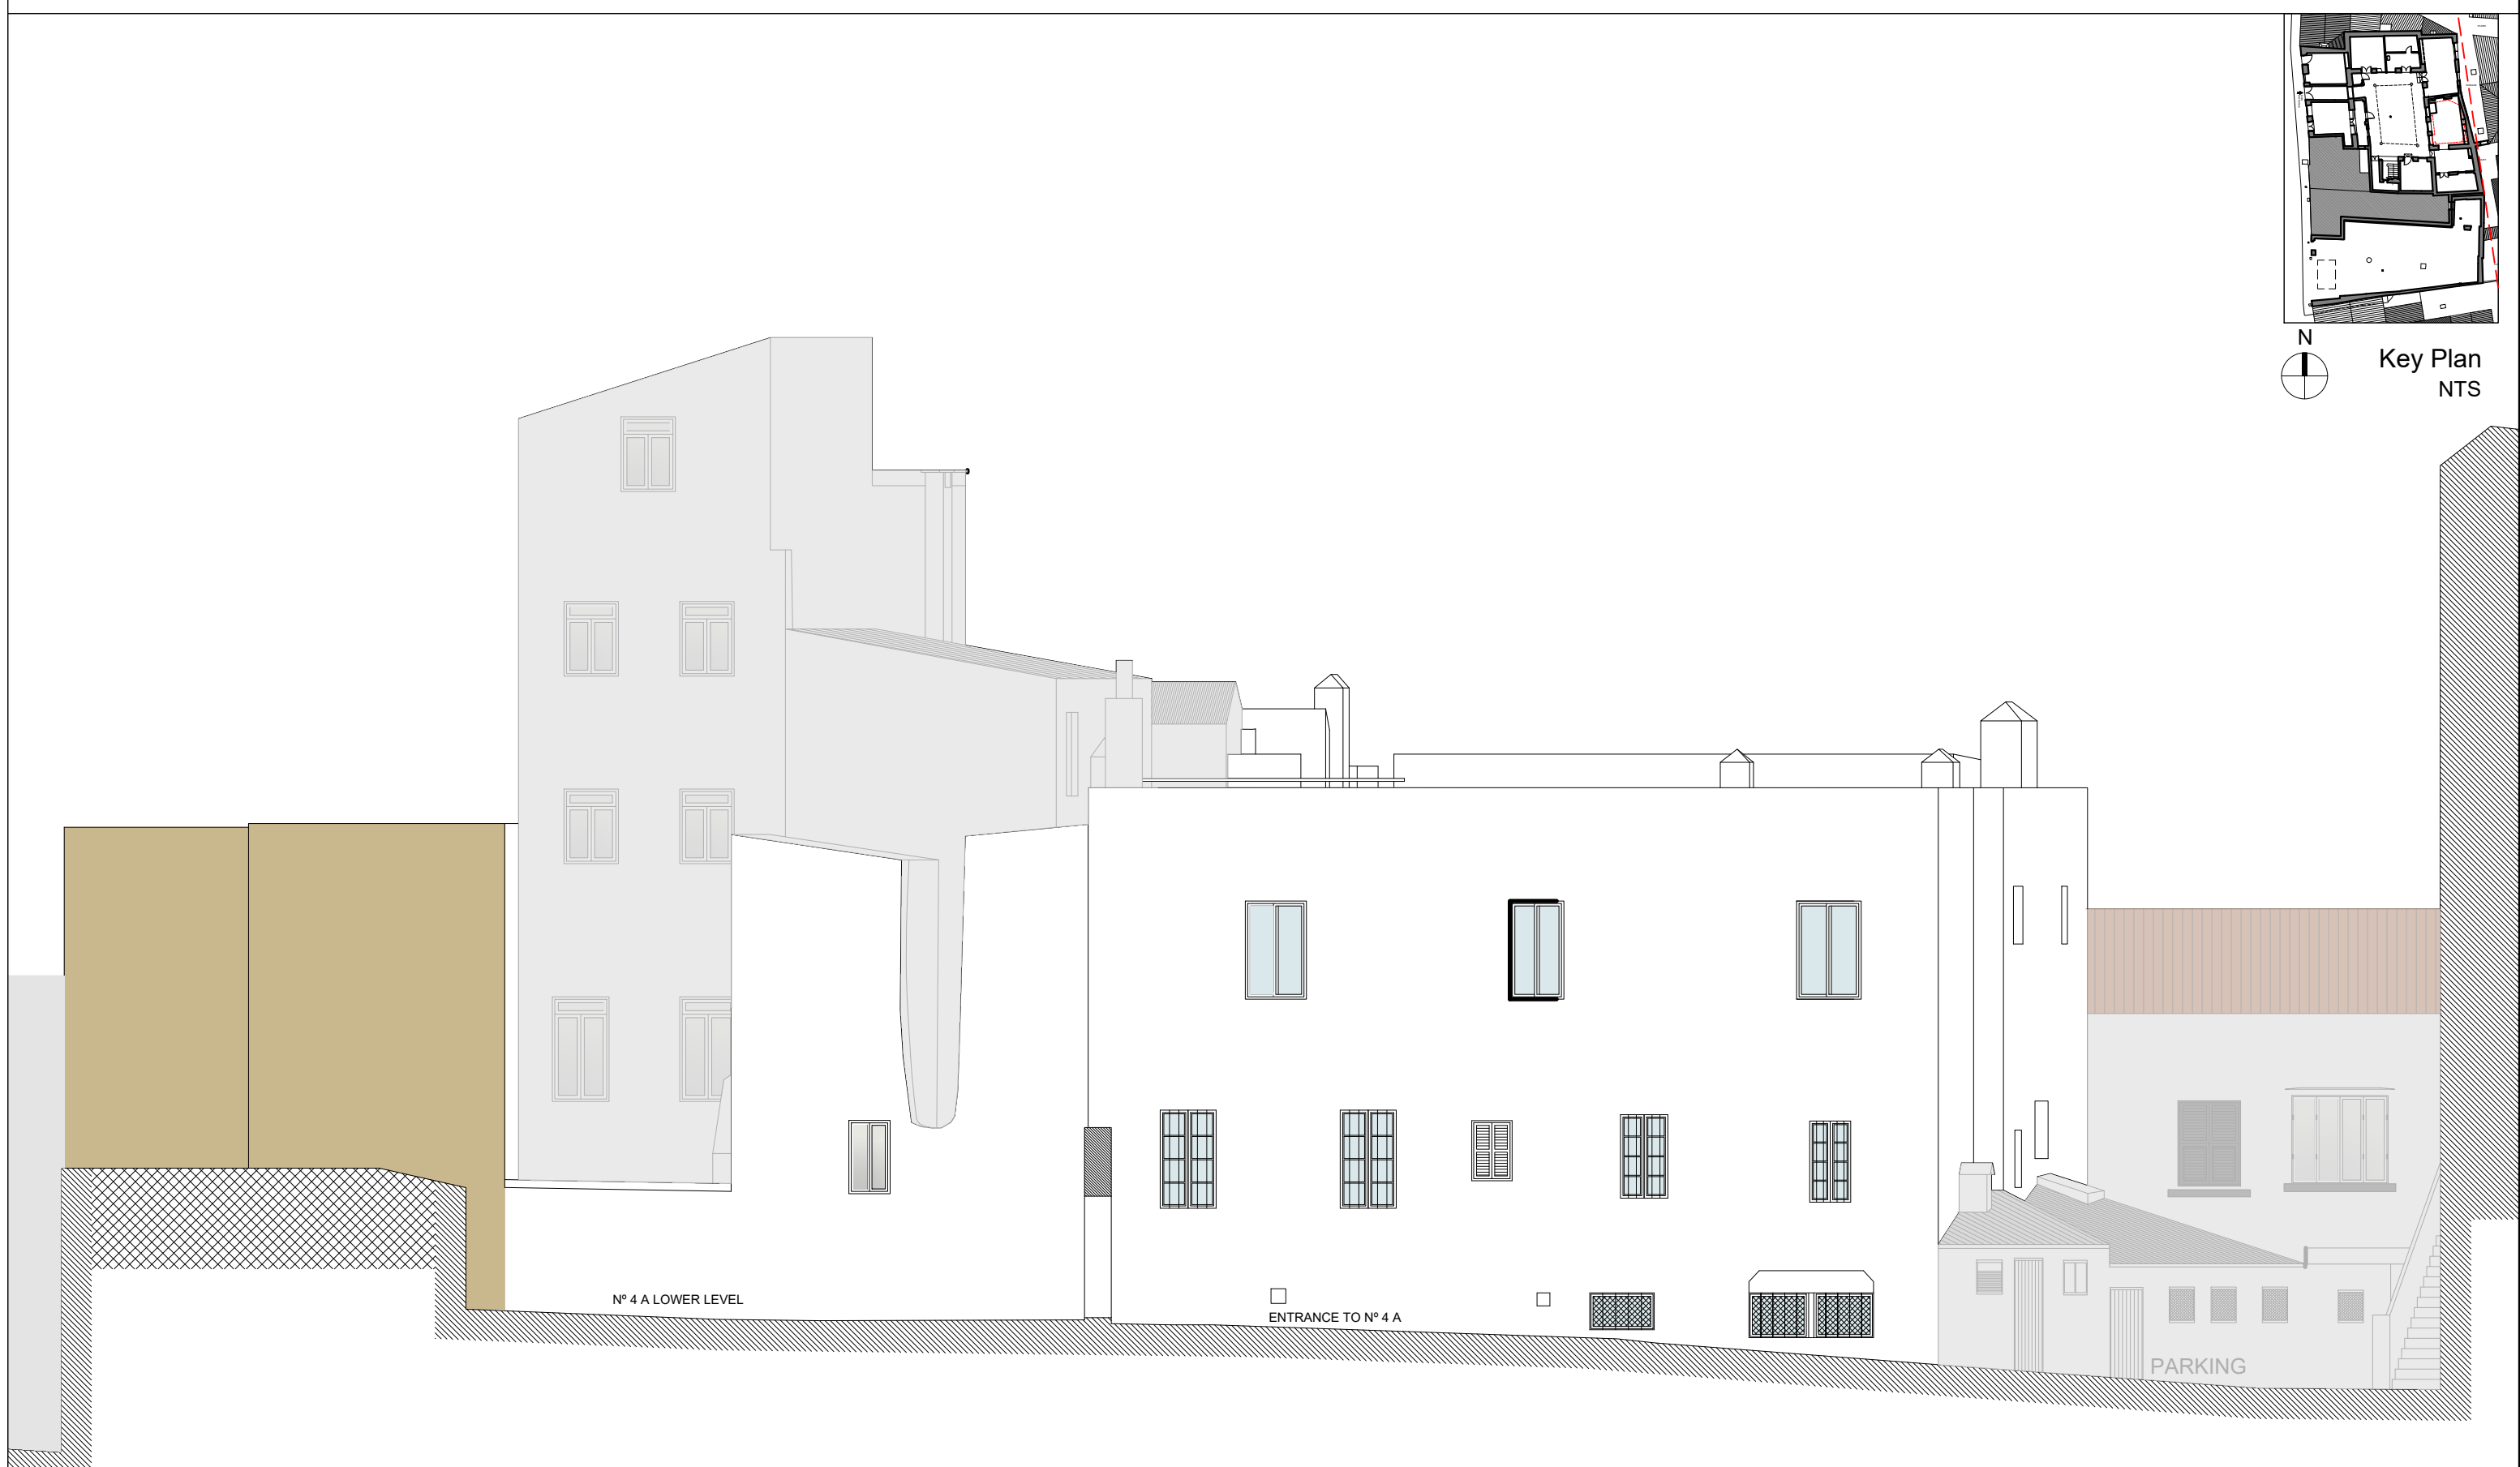
Arc Designs Ltd
Unit 23B Casemates, Gibraltar
Tel: (+350) 20064512
E-mail: info@arc.gi

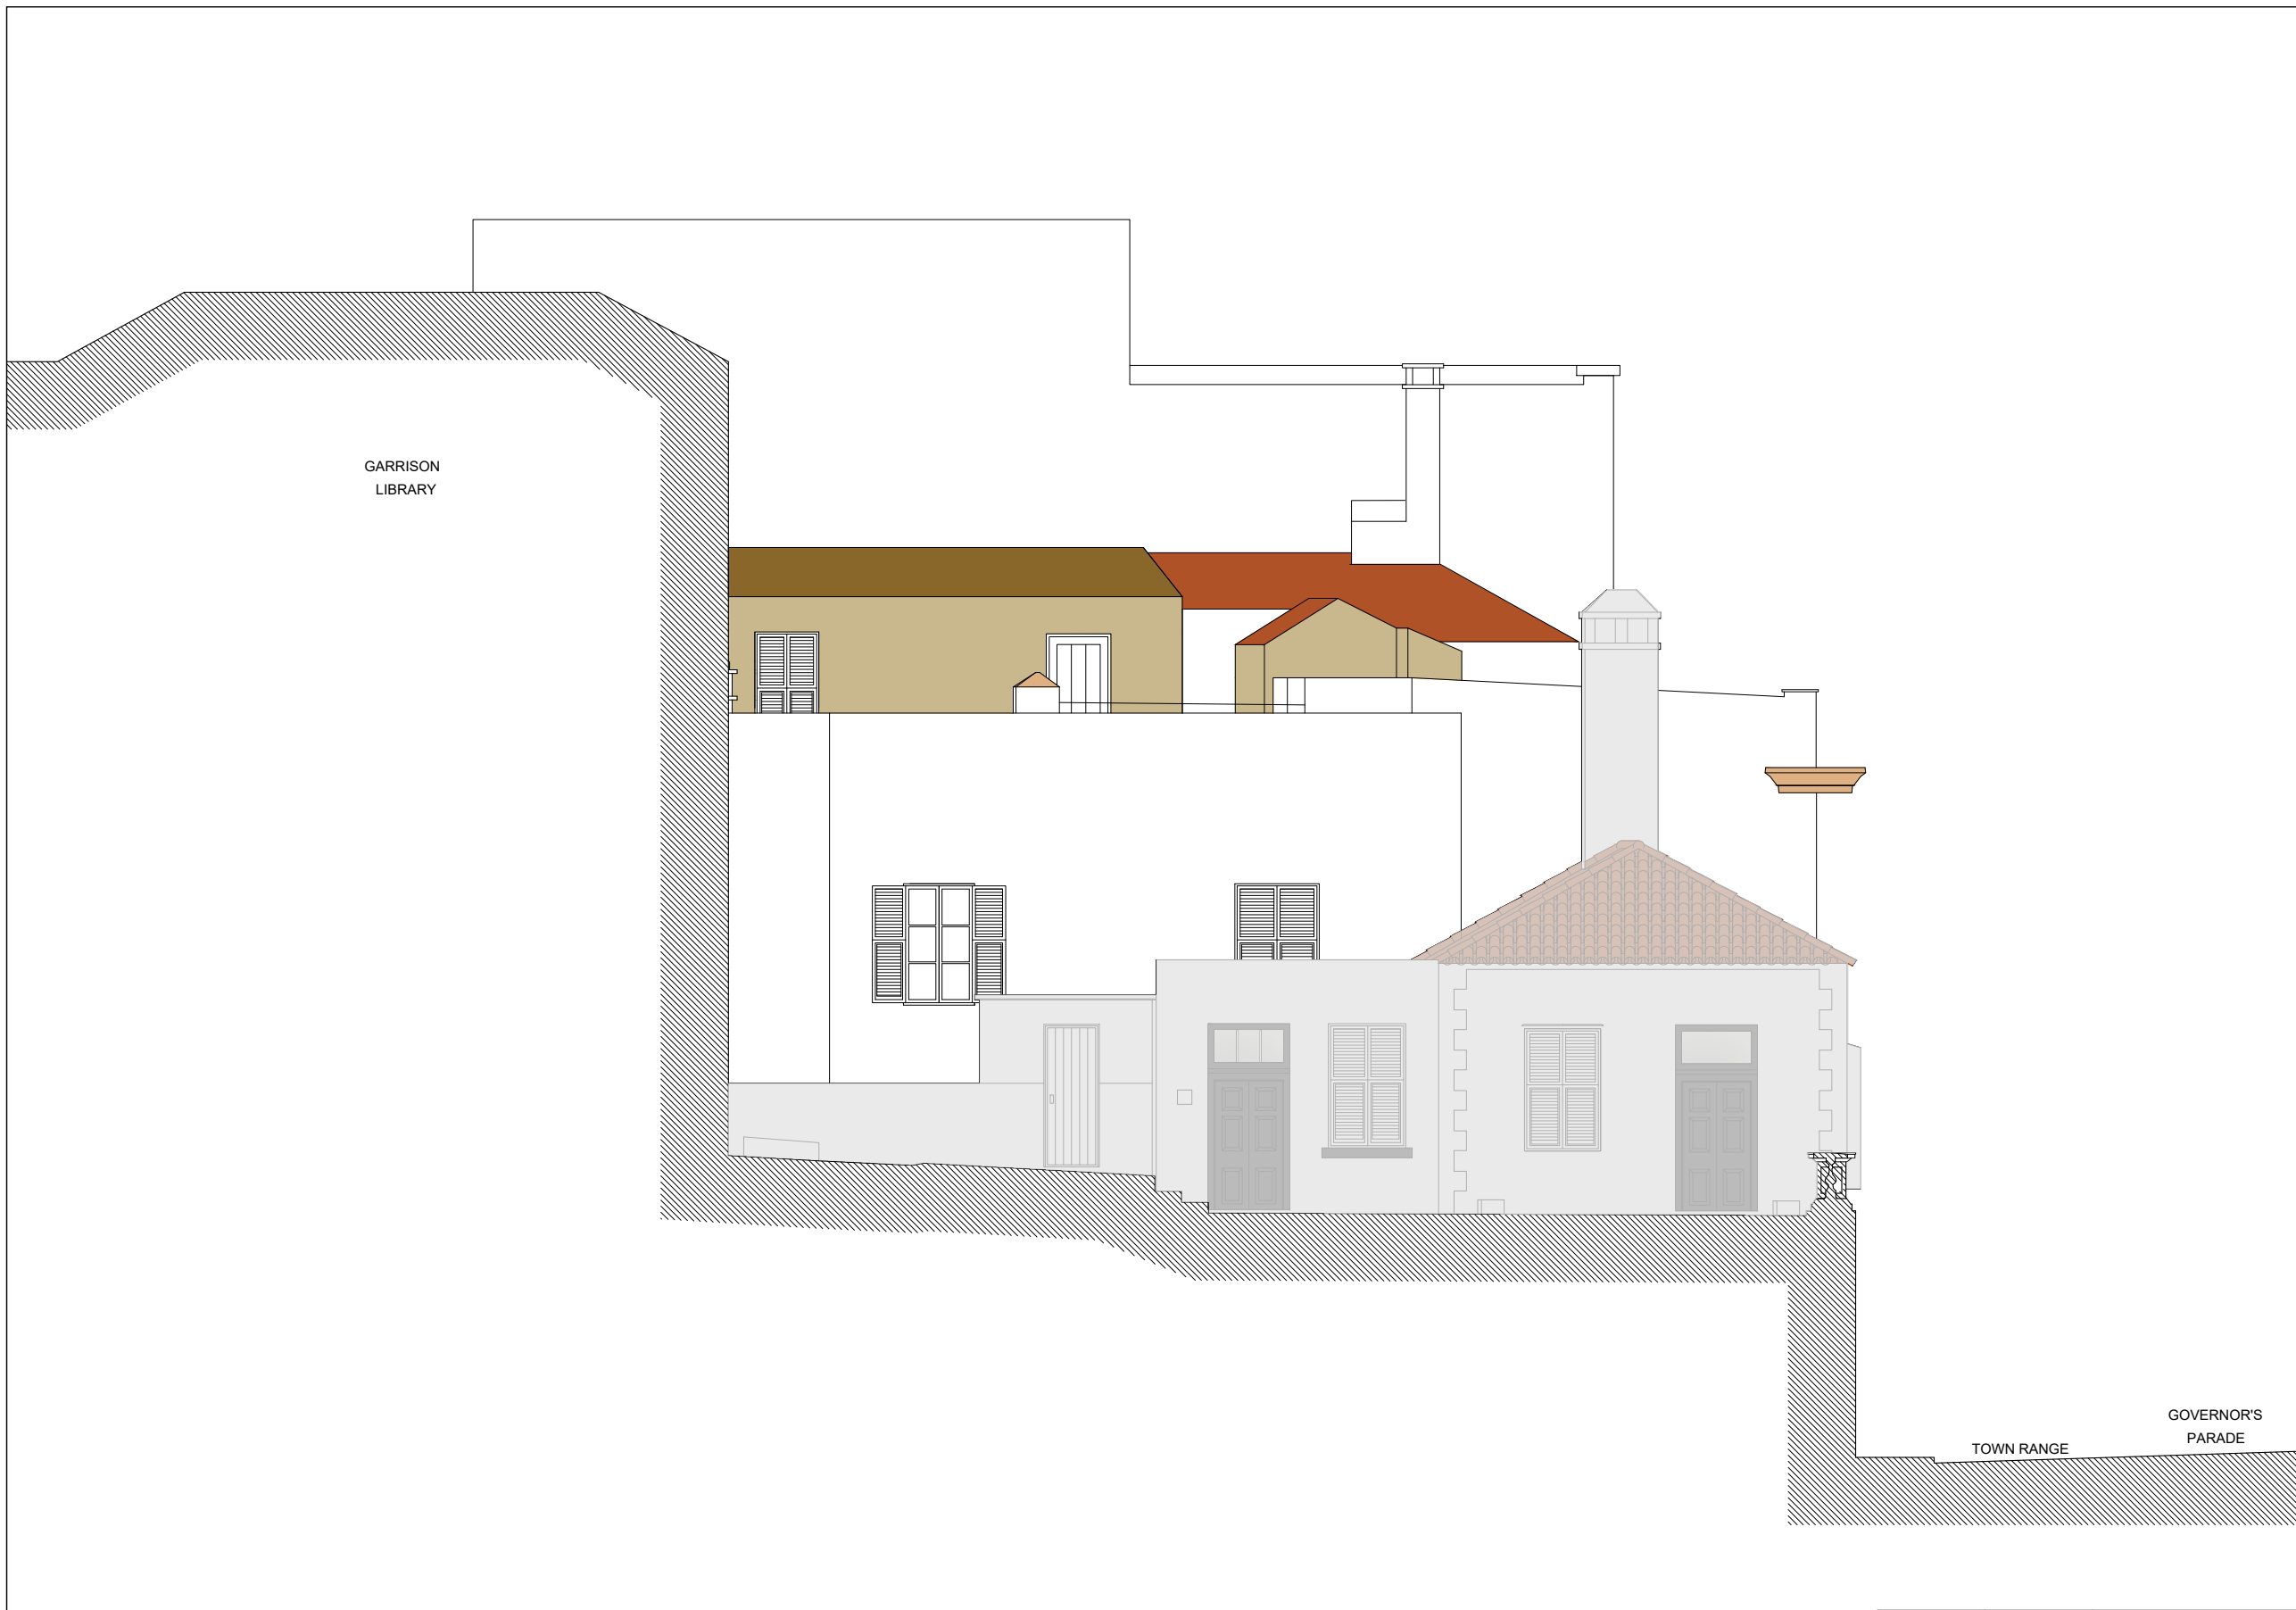

Side Elevation as Existing (North View)
Scale 1:100

Proposed Hotel at 29-33 Governor's Parade / 5, 7 & 9 Town Range, Gibraltar

Project:	Proposed Hotel		Rev	-	Date	-	Comments	-	
Drawn by:	JB	Checked/Approved:	SM	Date:	28.01.2021	 <p>Arc Designs Ltd Unit 23B Casemates, Gibraltar Tel: (+350) 20064512 E-mail: info@arc.gi</p>			
Drg Title:	Existing Side Elevation (North View)		Drawing No.:	0644 - E11	Media:				A3
Scale:	1:100	Rev:	-	Date:	-				



Rear Elevation as Existing (East View)


Scale 1:100

Proposed Hotel at 29-33 Governor's Parade / 5, 7 & 9 Town Range, Gibraltar

Project:	Proposed Hotel		Rev	-	Date	-	Comments
	Drawn by:	Checked/ Approved:	Date:	JB	SM	01.02.2021	
Drg Title:	Existing Side Elevation (East View)		Drawing No.:	0644 - E13		Media:	A3
	Scale:	1:100	Rev:	-	Date:	-	



Arc Designs Ltd
 Unit 23B Casemates, Gibraltar
 Tel: (+350) 20064512
 E-mail: info@arc.gi

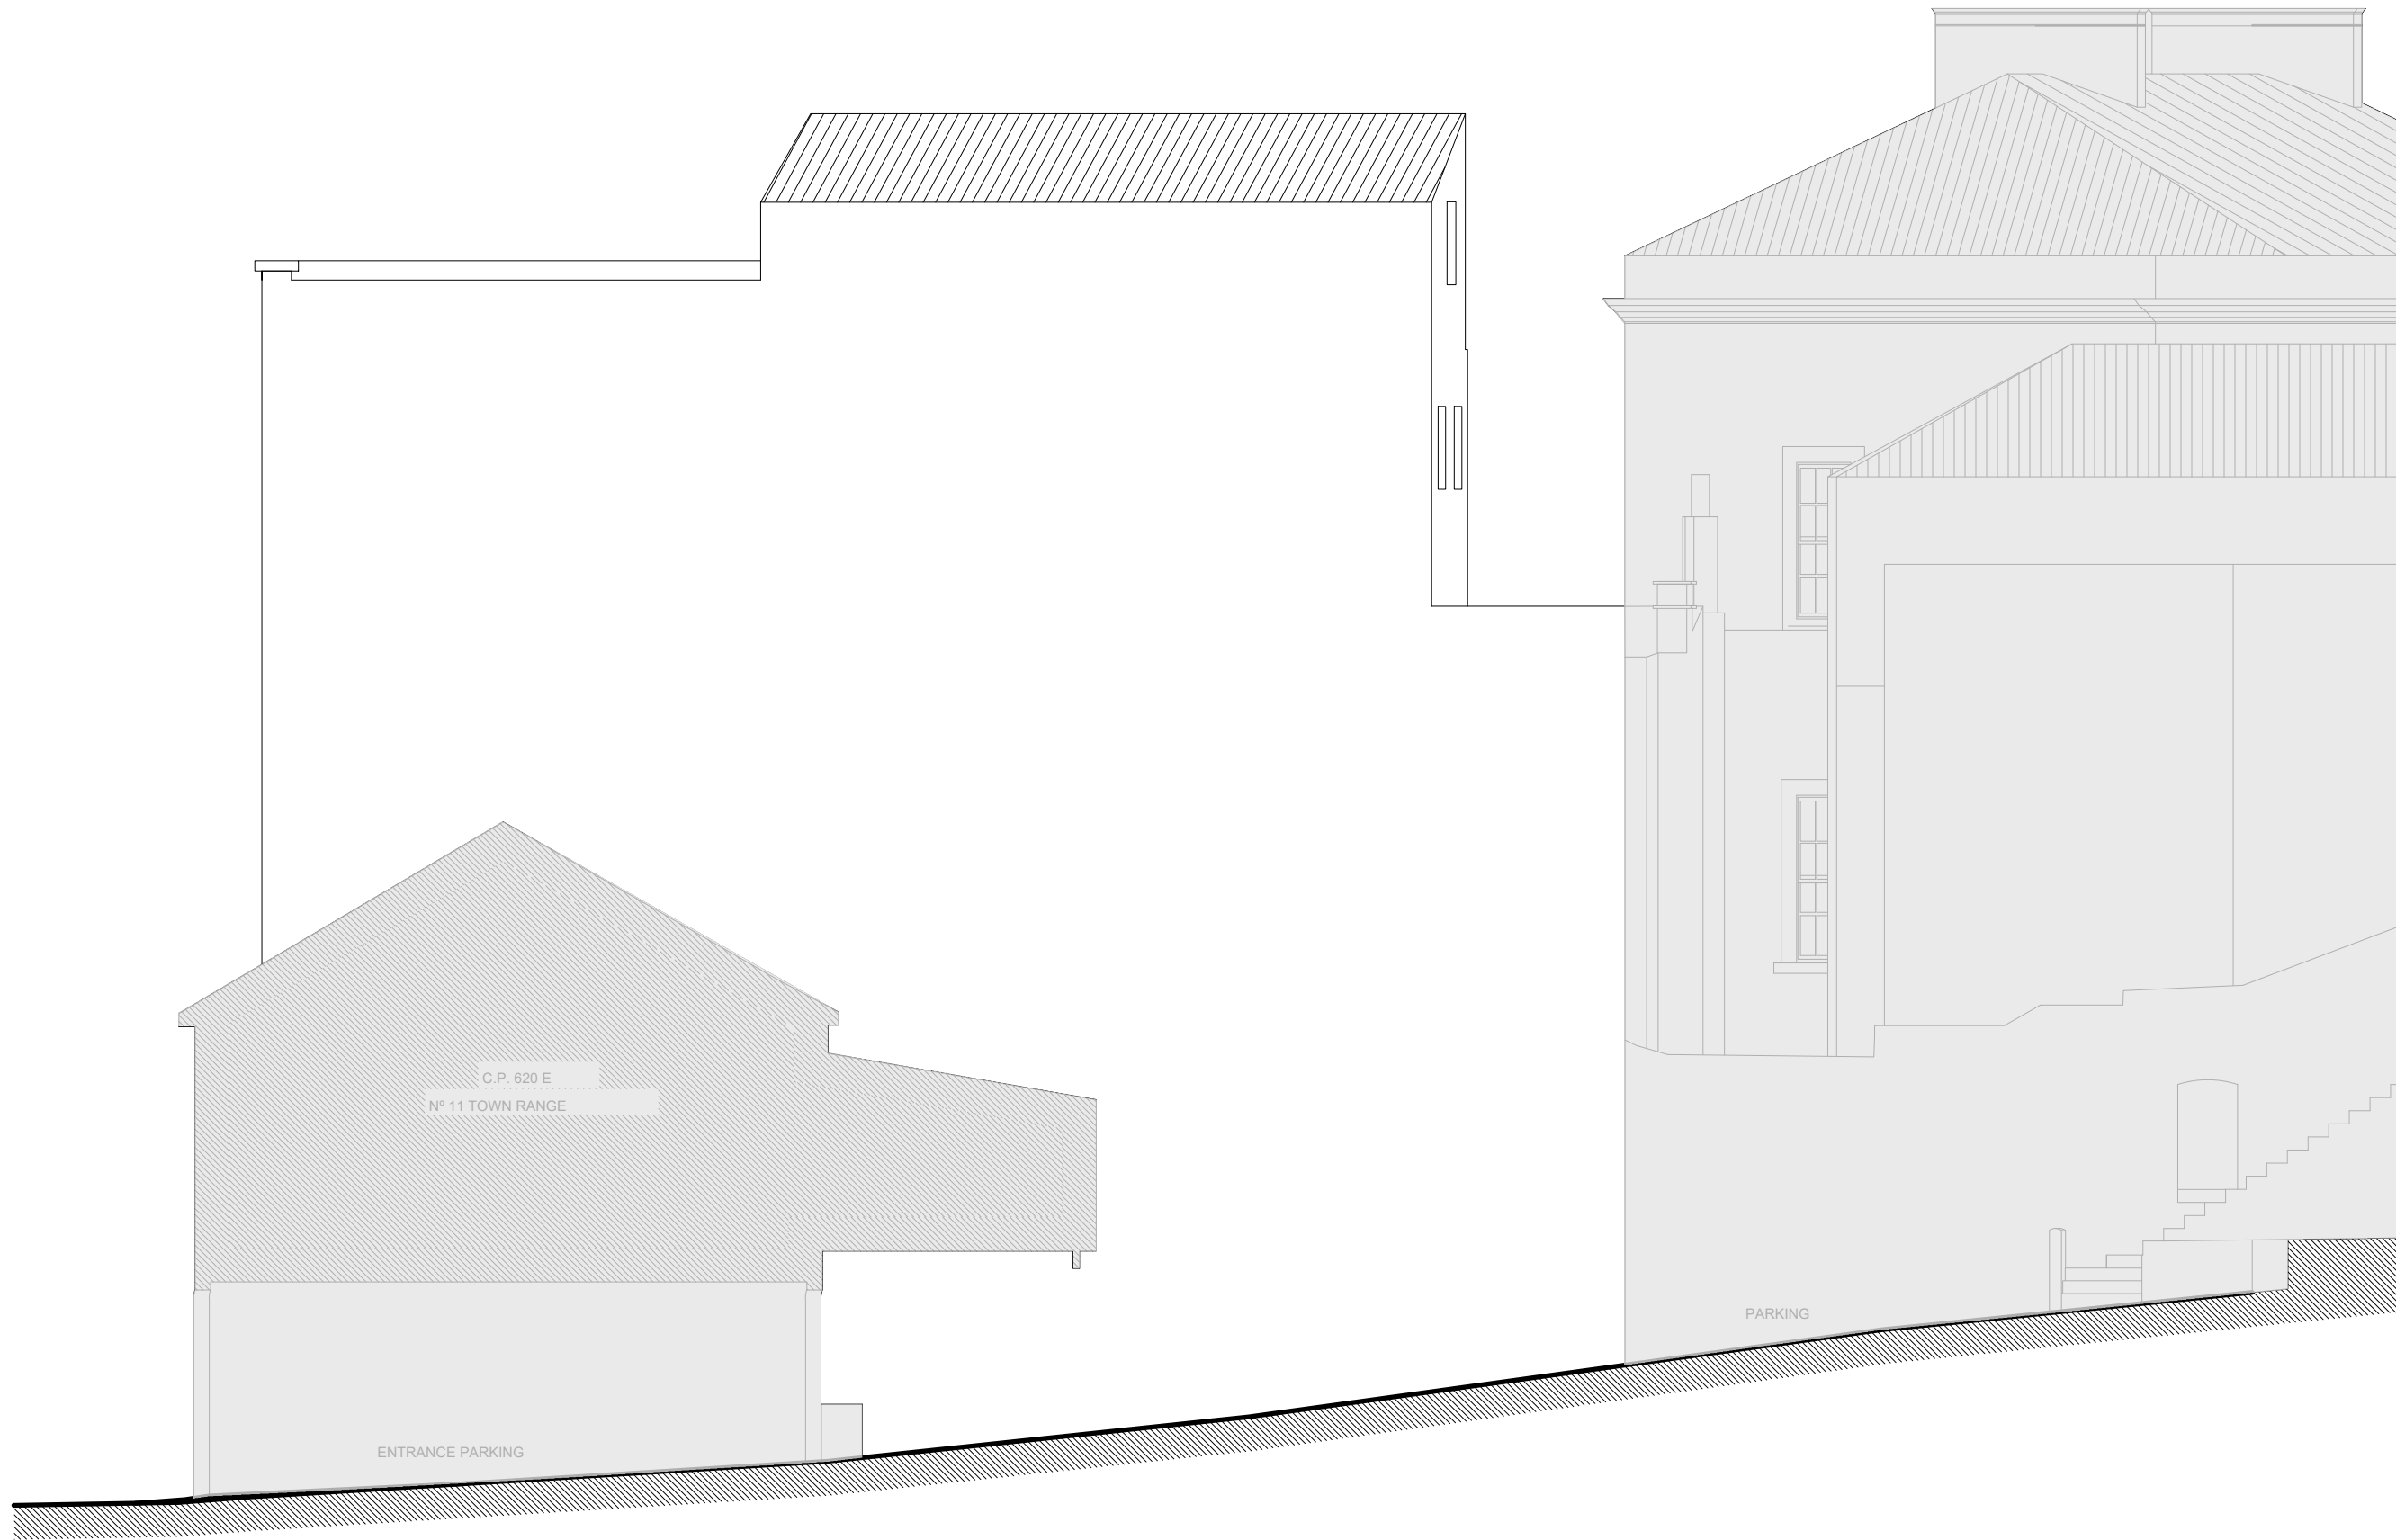

Side Elevation as Existing (South View)

Scale 1:100

Proposed Hotel at 29-33 Governor's Parade / 5, 7 & 9 Town Range, Gibraltar

Project:	-	-	-
	Rev	Date	Comments
Proposed Hotel			
Drg Title:	Drawn by:	Checked/ Approved:	Date:
Existing Side Elevation (South View)	JB	SM	01.02.2021
	Drawing No.:	Media:	
	0644 - E13	A3	
	Scale:	Rev:	Date:
	1:100	-	-



Arc Designs Ltd
 Unit 23B Casemates, Gibraltar
 Tel: (+350) 20064512
 E-mail: info@arc.gi