


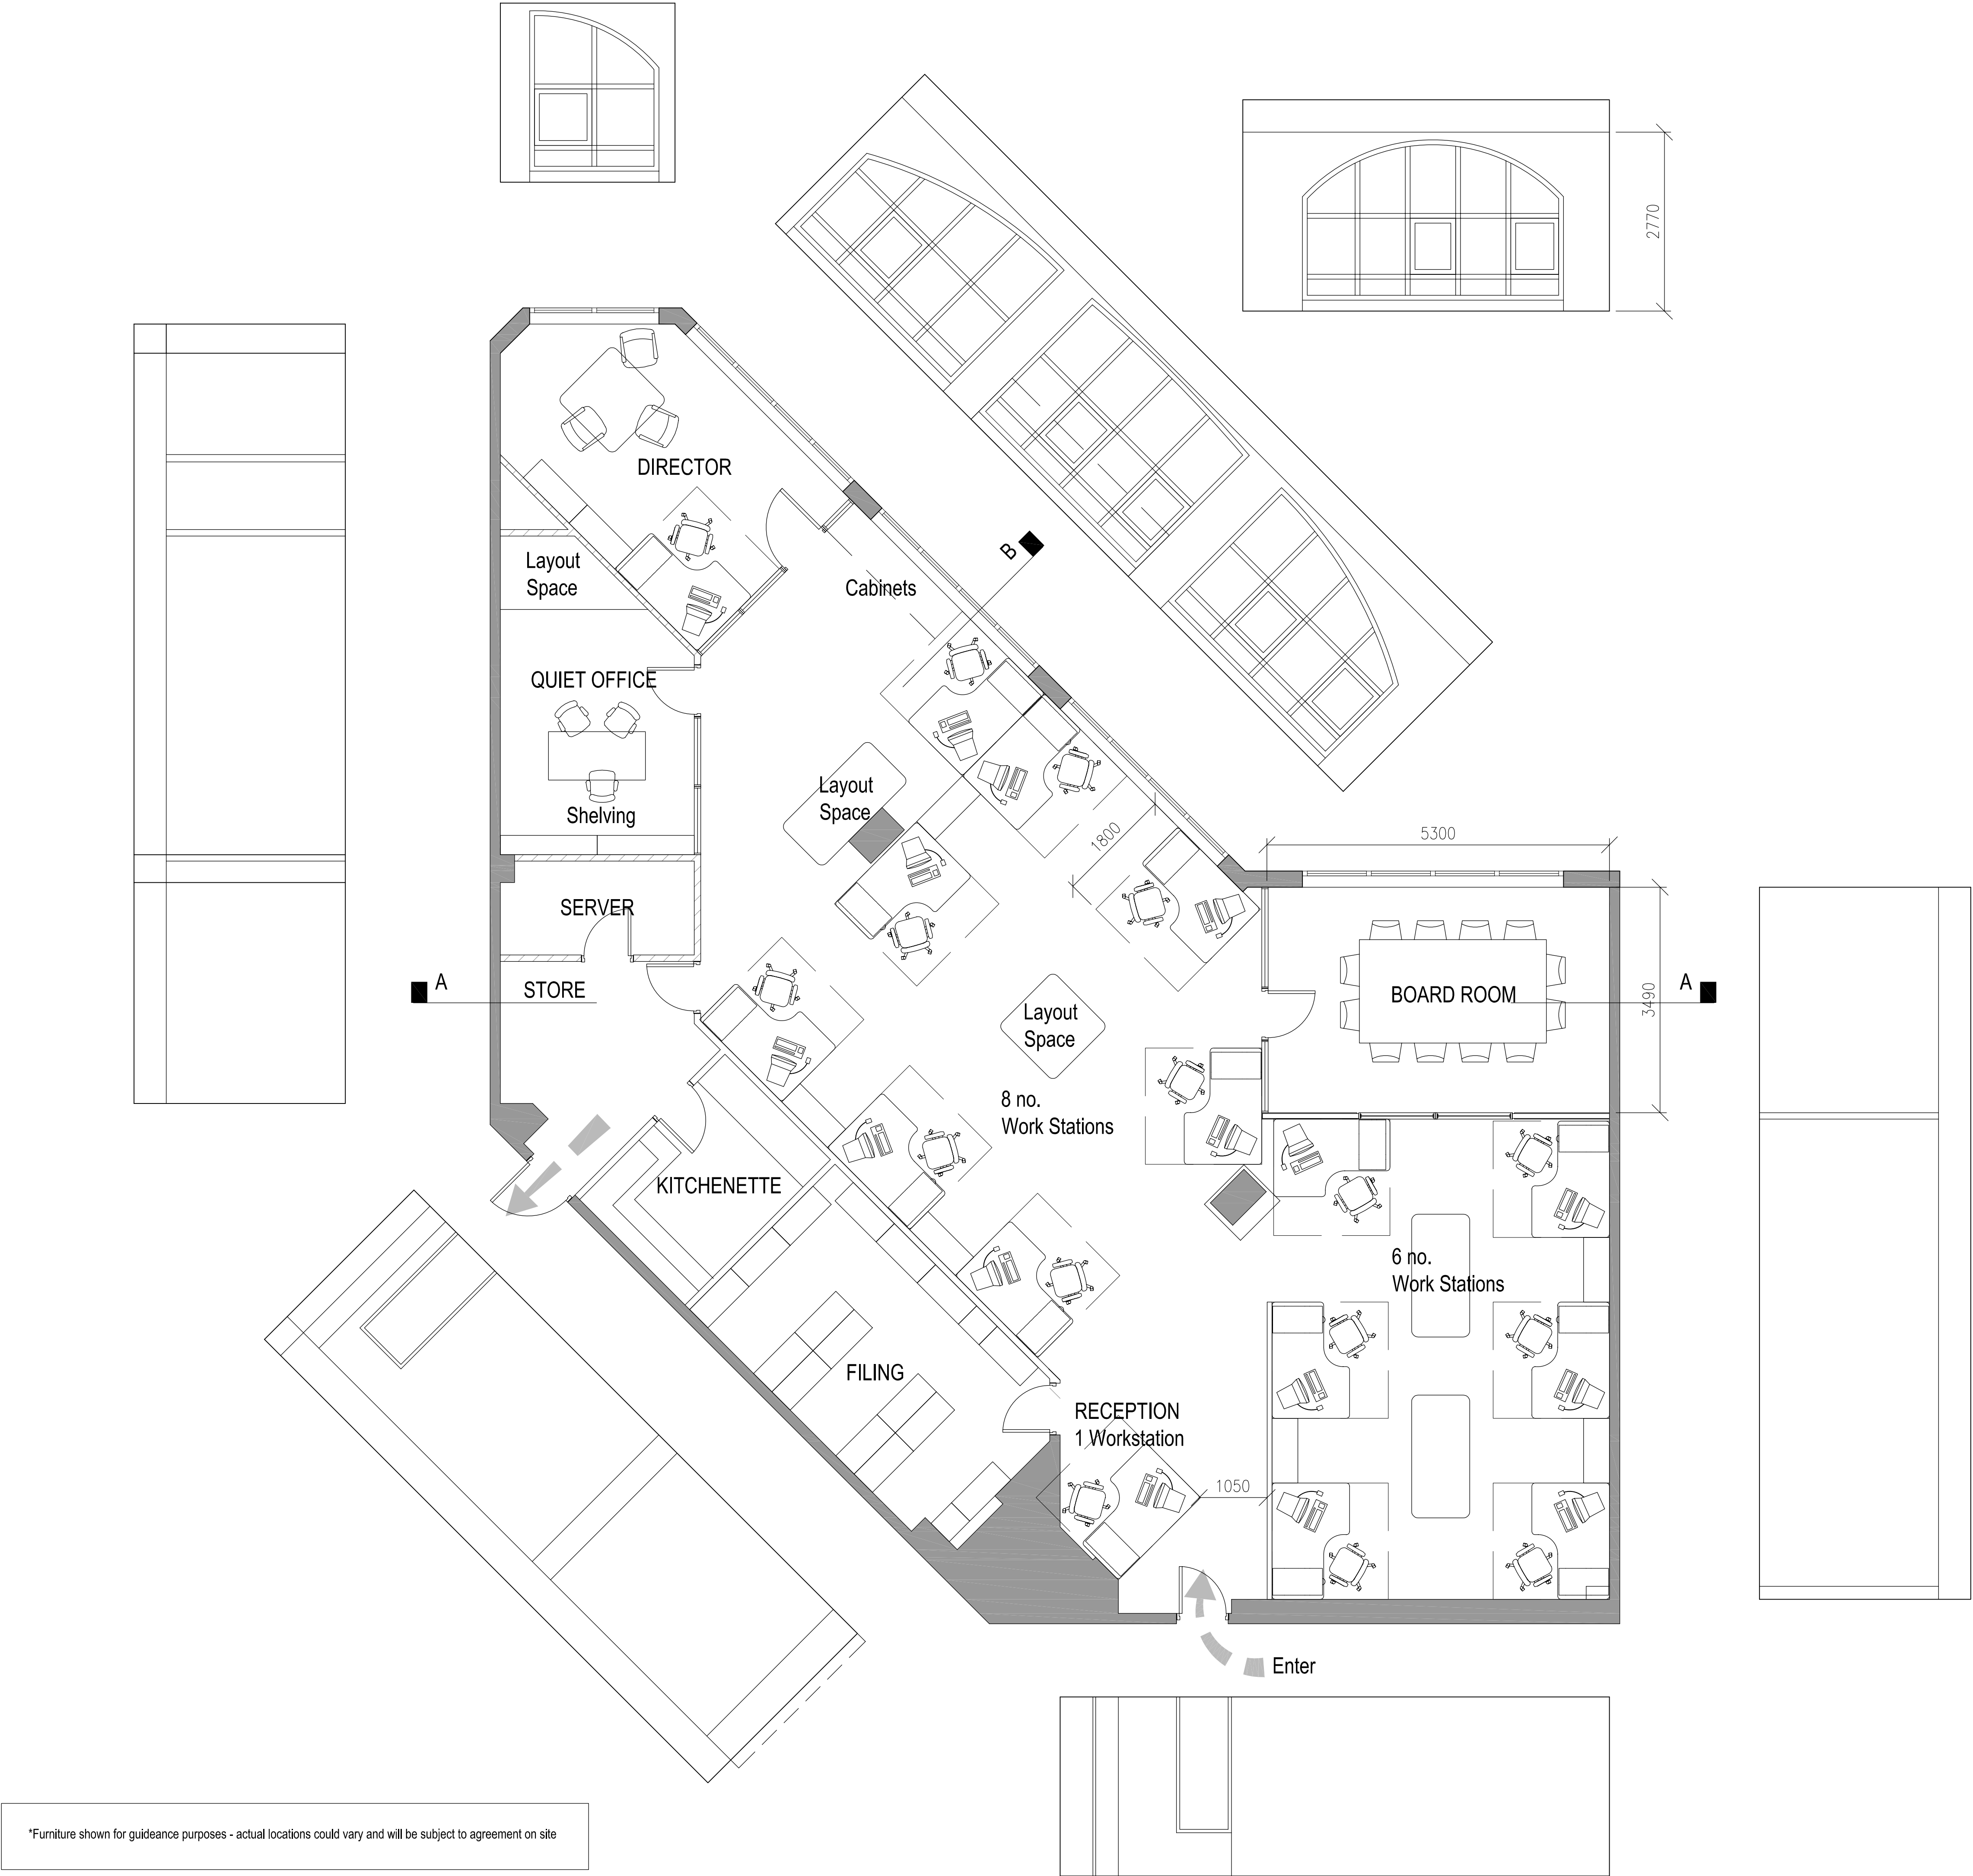

*Furniture shown for guidance purposes - actual locations could vary and will be subject to agreement on site

NOTES			
Do not scale from this drawing. Only figured dimensions are to be taken from this drawing.			
Contractor must verify all dimensions on site before commencing any work or shop drawings.			
Work within the Gibraltar Construction (Design & Management) Regulations is not to start until a Health and Safety Plan has been produced.			
This Drawing is Copyright and must not be reproduced without consent of GCArchitects.			
This drawing originates from the CAD file : Projects\?			
Rev.	Description	Drawn	Ch'ked
		Date	Date

GCArchitects

Members of the Royal Institute of British Architects

GCArchitects Ltd - Suite 1, First Floor - 21 Horse Barrack Lane - GIBRALTAR
T:(350) 20049550 - F:(350) 20049501 - E:info@gcarchitects.gi - W:www.gcarchitects.gi

PROJECT
JLC Offices - WaterGardens
Units 19 & 21
-

DRAWING TITLE
Proposed Floor Plan & Elevations
Internal Walls Setting Out
-

Scale	Drawn By	Checked By
1:50 @ A1	JOR	JOR
	Date Drawn	Date Checked
	Feb 2010	

Drawing Status
Survey

DRAWING NO.
PL300-50