



Notes  
 This drawing is the copyright and property of AKS Architects and Engineers Ltd. It must not be copied or published without written consent. Do not scale from this drawing. All dimensions are to be checked on site.

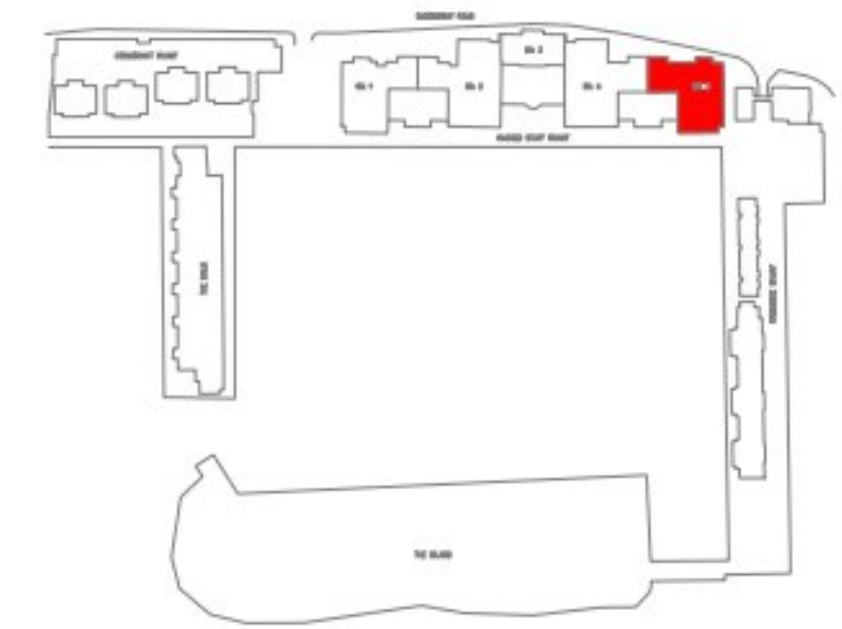

Block Plan  
 Queensway Quay Development

Footprint = 97m<sup>2</sup>  
 Internal Floor = 95m<sup>2</sup>  
 Terraces = 6m<sup>2</sup>

Proposed Floor Plan - Ground  
 Blk 5 - Level 04

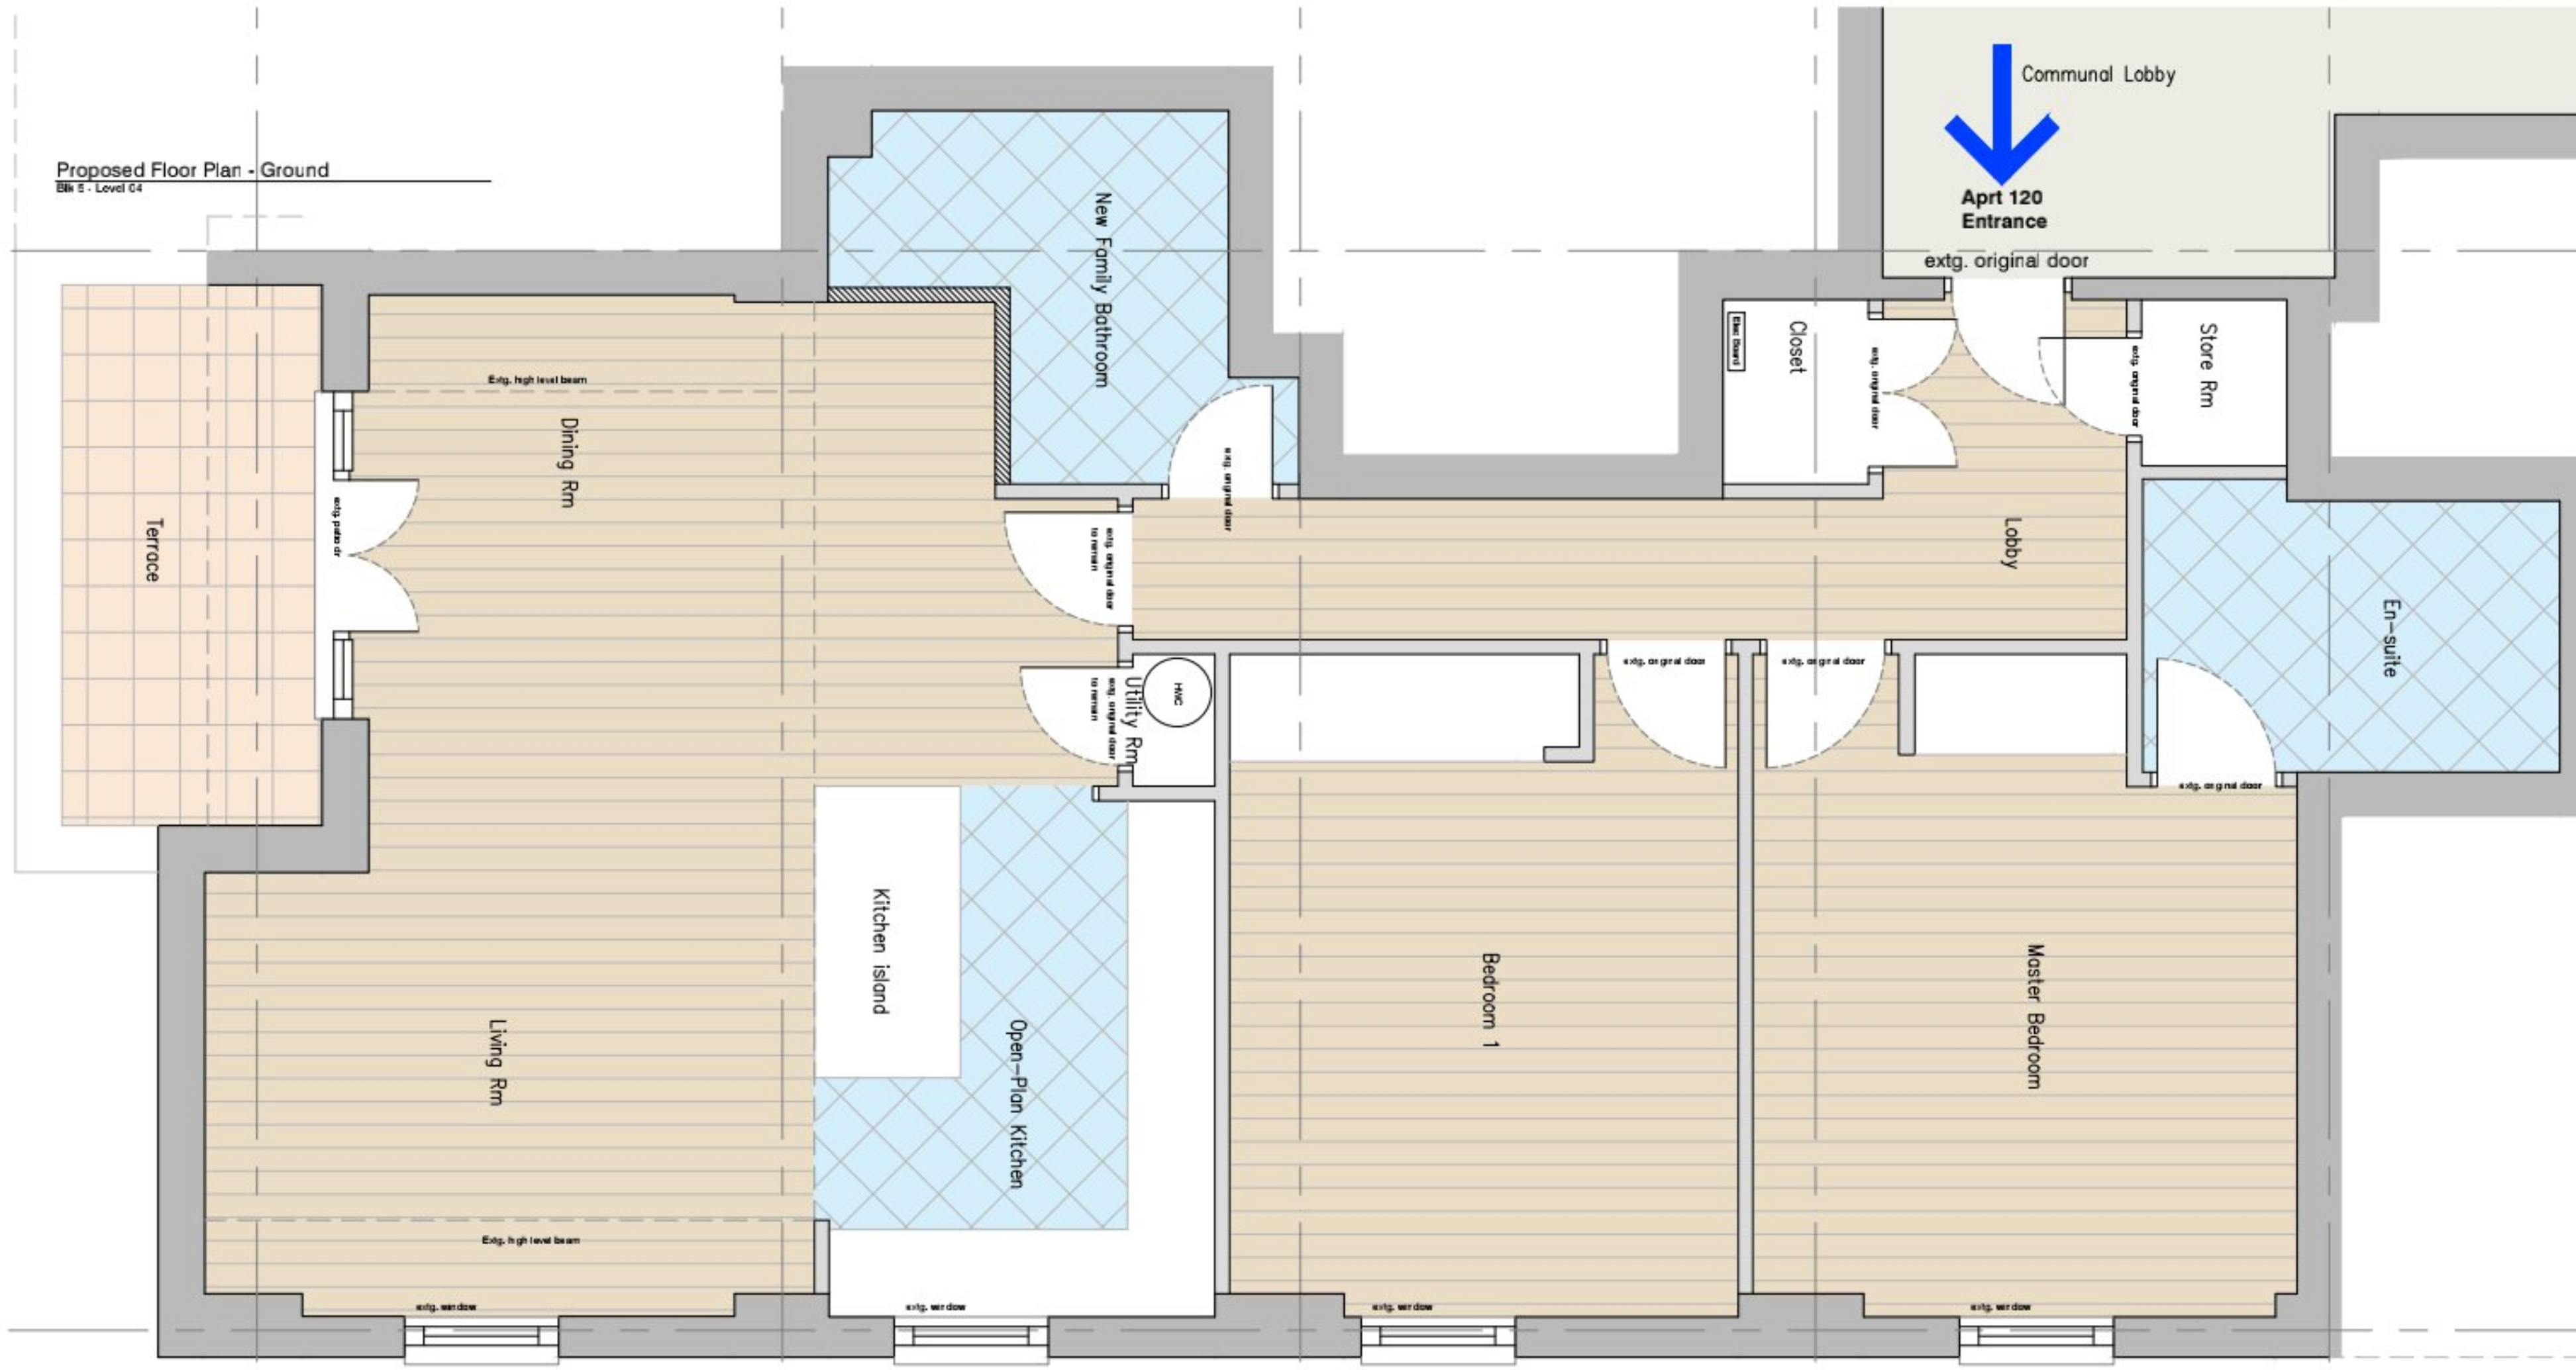

PI - Information only		30.05.23	dr
Revision	Description	Drawn	Checked
<b>ARCHITECTURE</b>			
Client: Galina Rass			
Project: Internal Refurbishment Ragged Staff Wharf - Apartment 120			
Drawing Title: Architectural GA Blk 05 - Level 04 Proposed Plans - Sales Plan			
Drawn by: DR	Checked by: DR		
Date Created: 30.05.23	Scale: 1:25/50		
Drawing Name (Does not fit here): 222074 - B5 - 04 - DR - A - 1000 - P1			
Page Number:	Of:	Level:	Version: