



NOTES:
 All dimensions shall be provided on site and are
 based on the drawings.

GROUND FLOOR PLAN

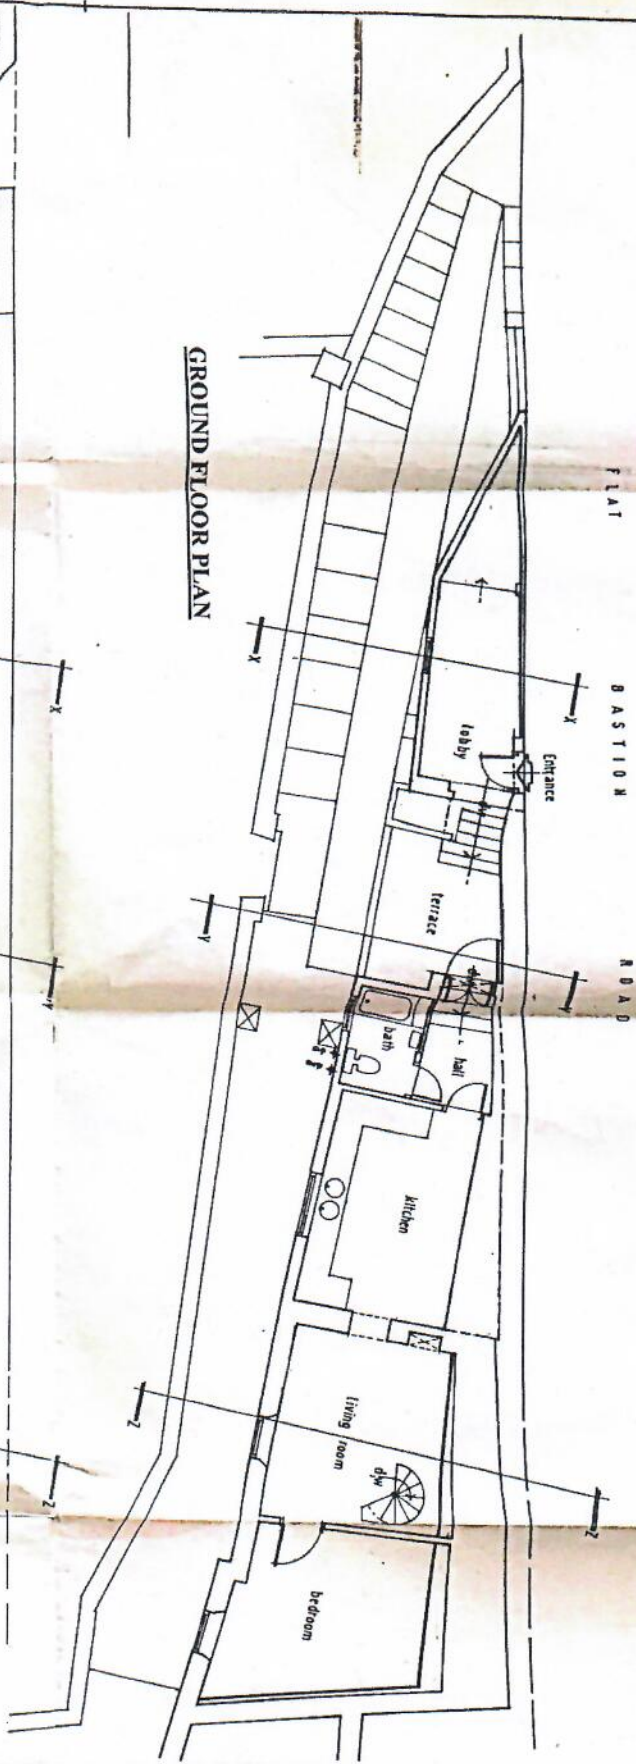

BASEMENT FLOOR PLAN

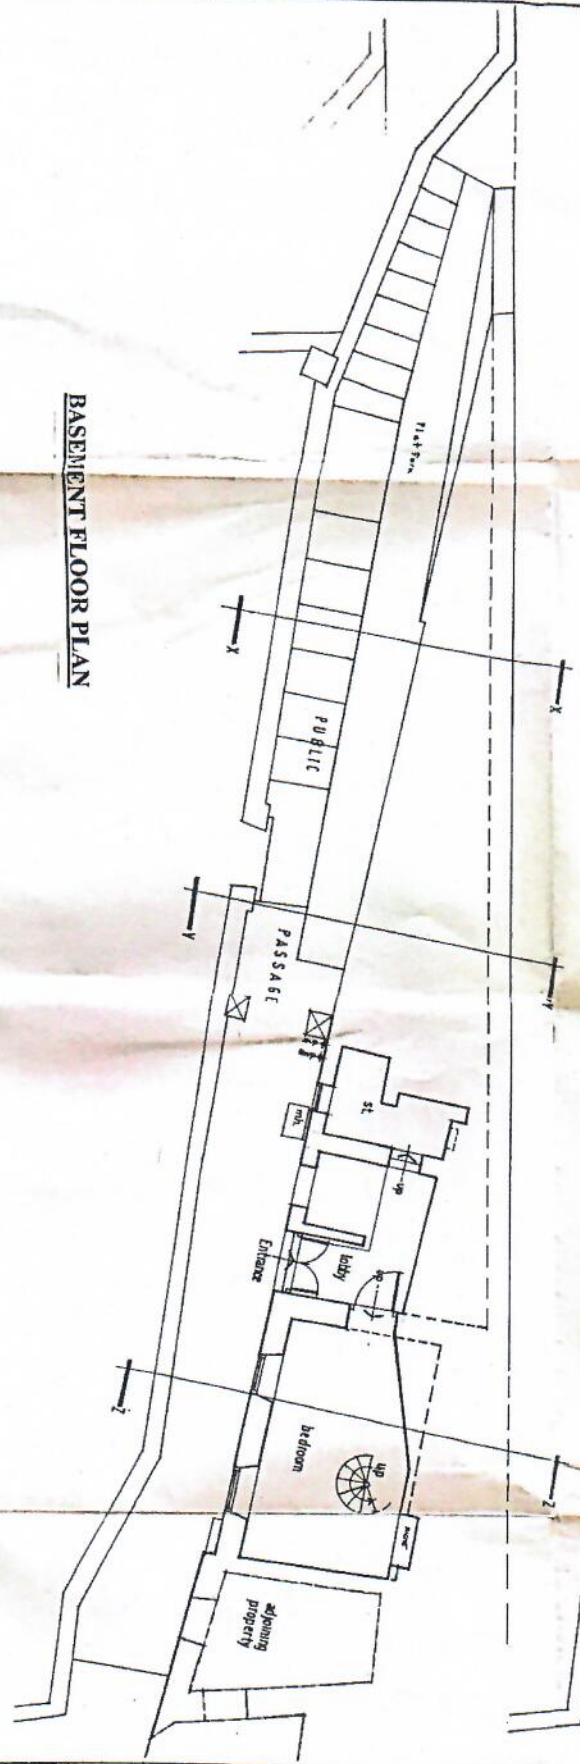

No.	Description	Quantity
1		
2		
3		
4		
5		

Client:
 Job Title:
 Proposed Alterations To:
 20, Flat Bastion Rd, C.P. 741 pt
 GIBRALTAR

BUILDING APPLICATION
 Planning Title:
PLANS AS EXISTING


Scale: 1:50
 Date: NOV 2011
 Drawn By: [Signature]

City No: FB / 03
 Date: [Signature]



Scanned with
 CamScanner

IBRAL TAR
Proposed Alterations to:
0, Flat Bastion Road

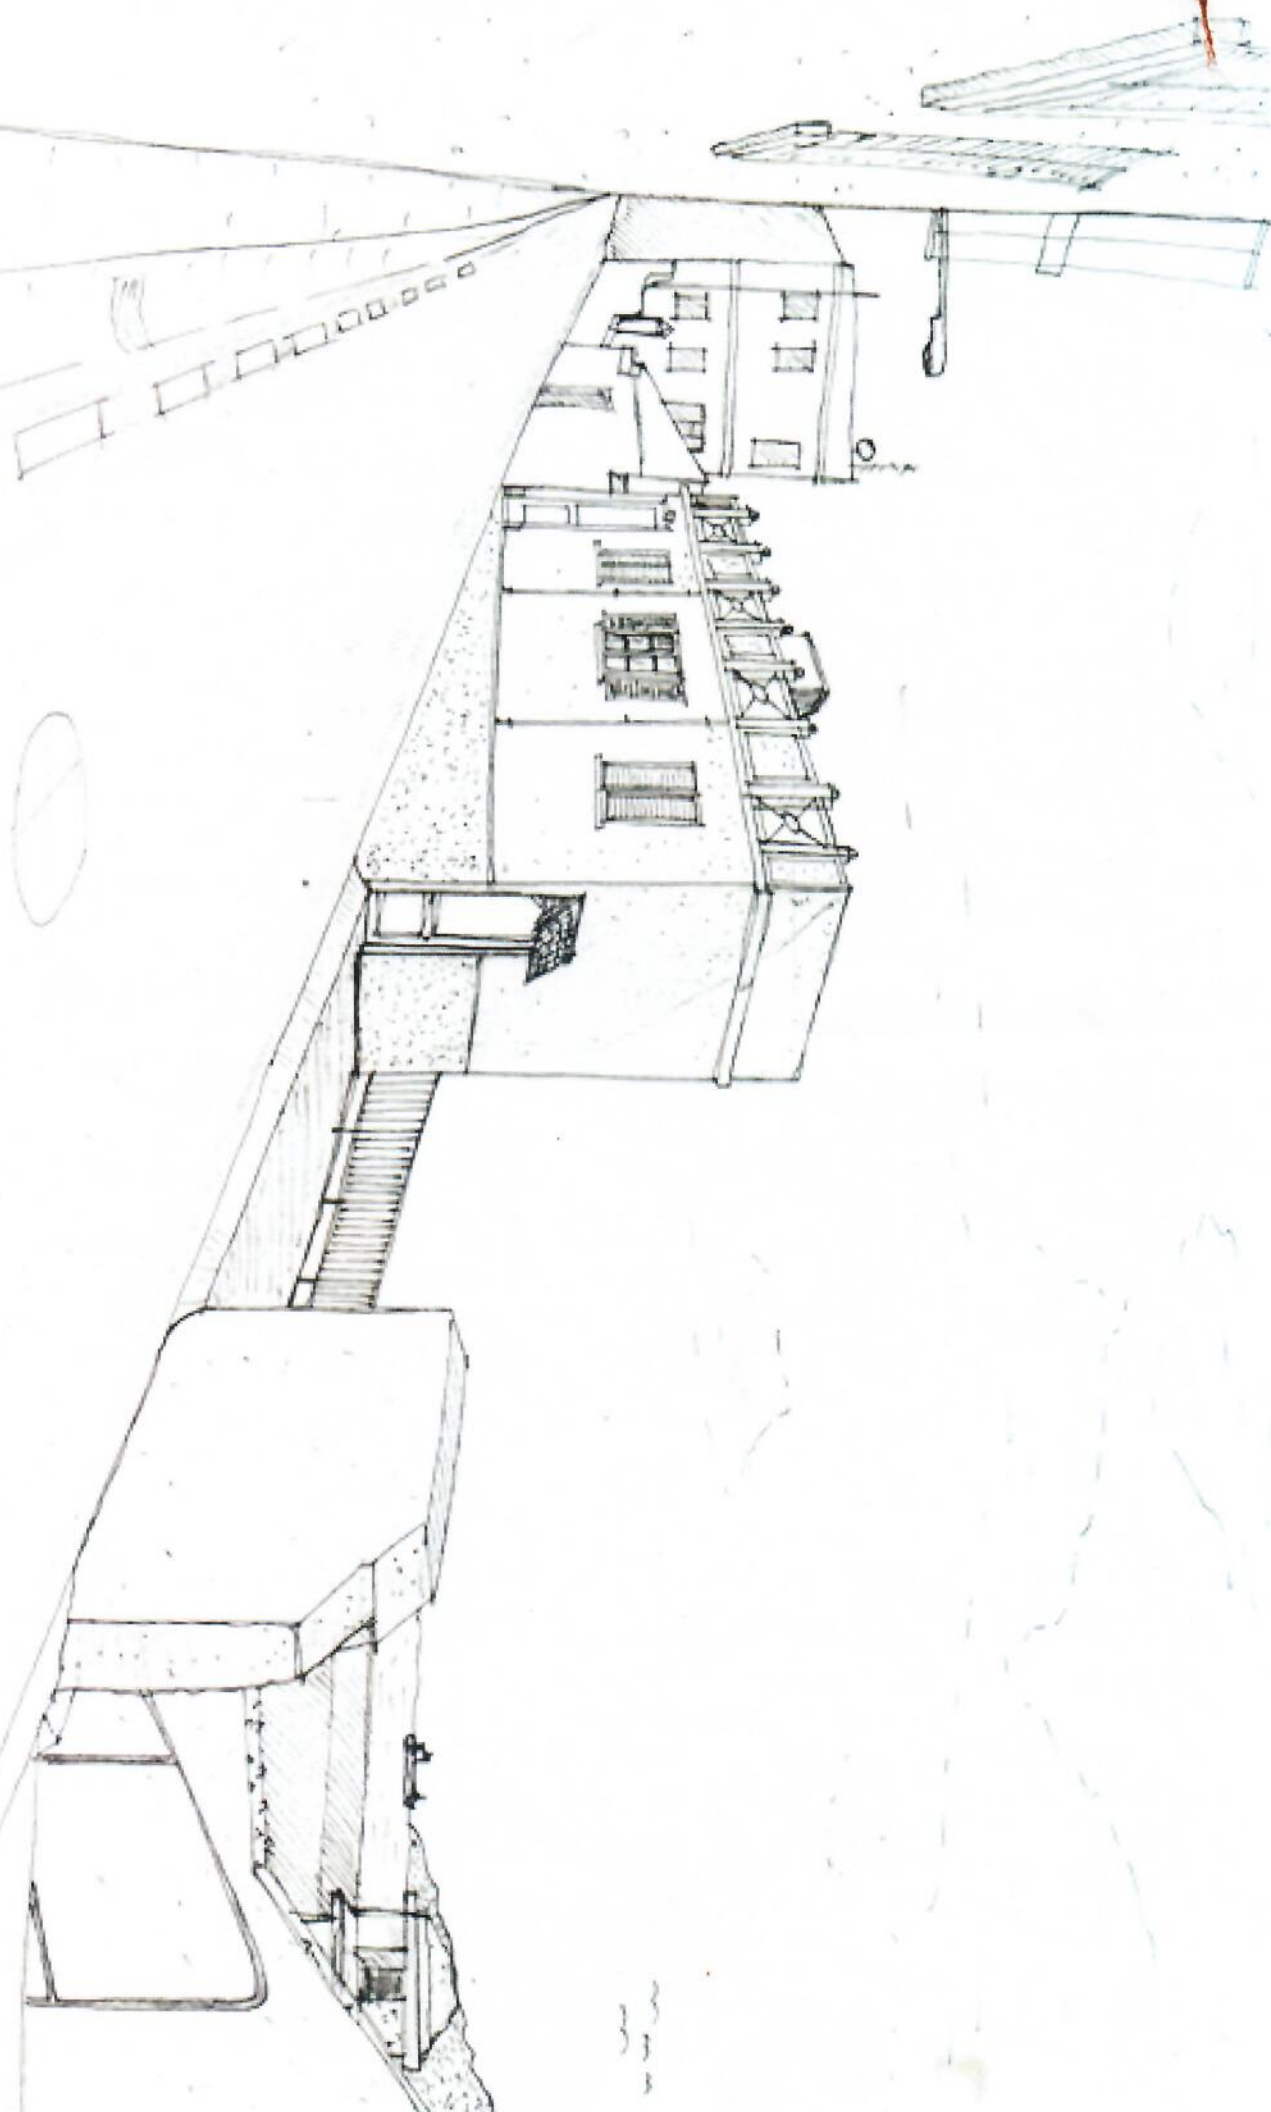

Artists Impression nts. Aug. 11